

6242 BELLONA AVENUE
BALTIMORE, MARYLAND

PROJECT NAME:

PROPOSED FRONT
ELEVATION

DRAWING TITLE:

© 2019 GREENARCH

DATE:

CREATED:

REVISED:

SCALE:

10/9/17


10/15/19

1"=10'

SEAL:

DRAWING #:

A-200

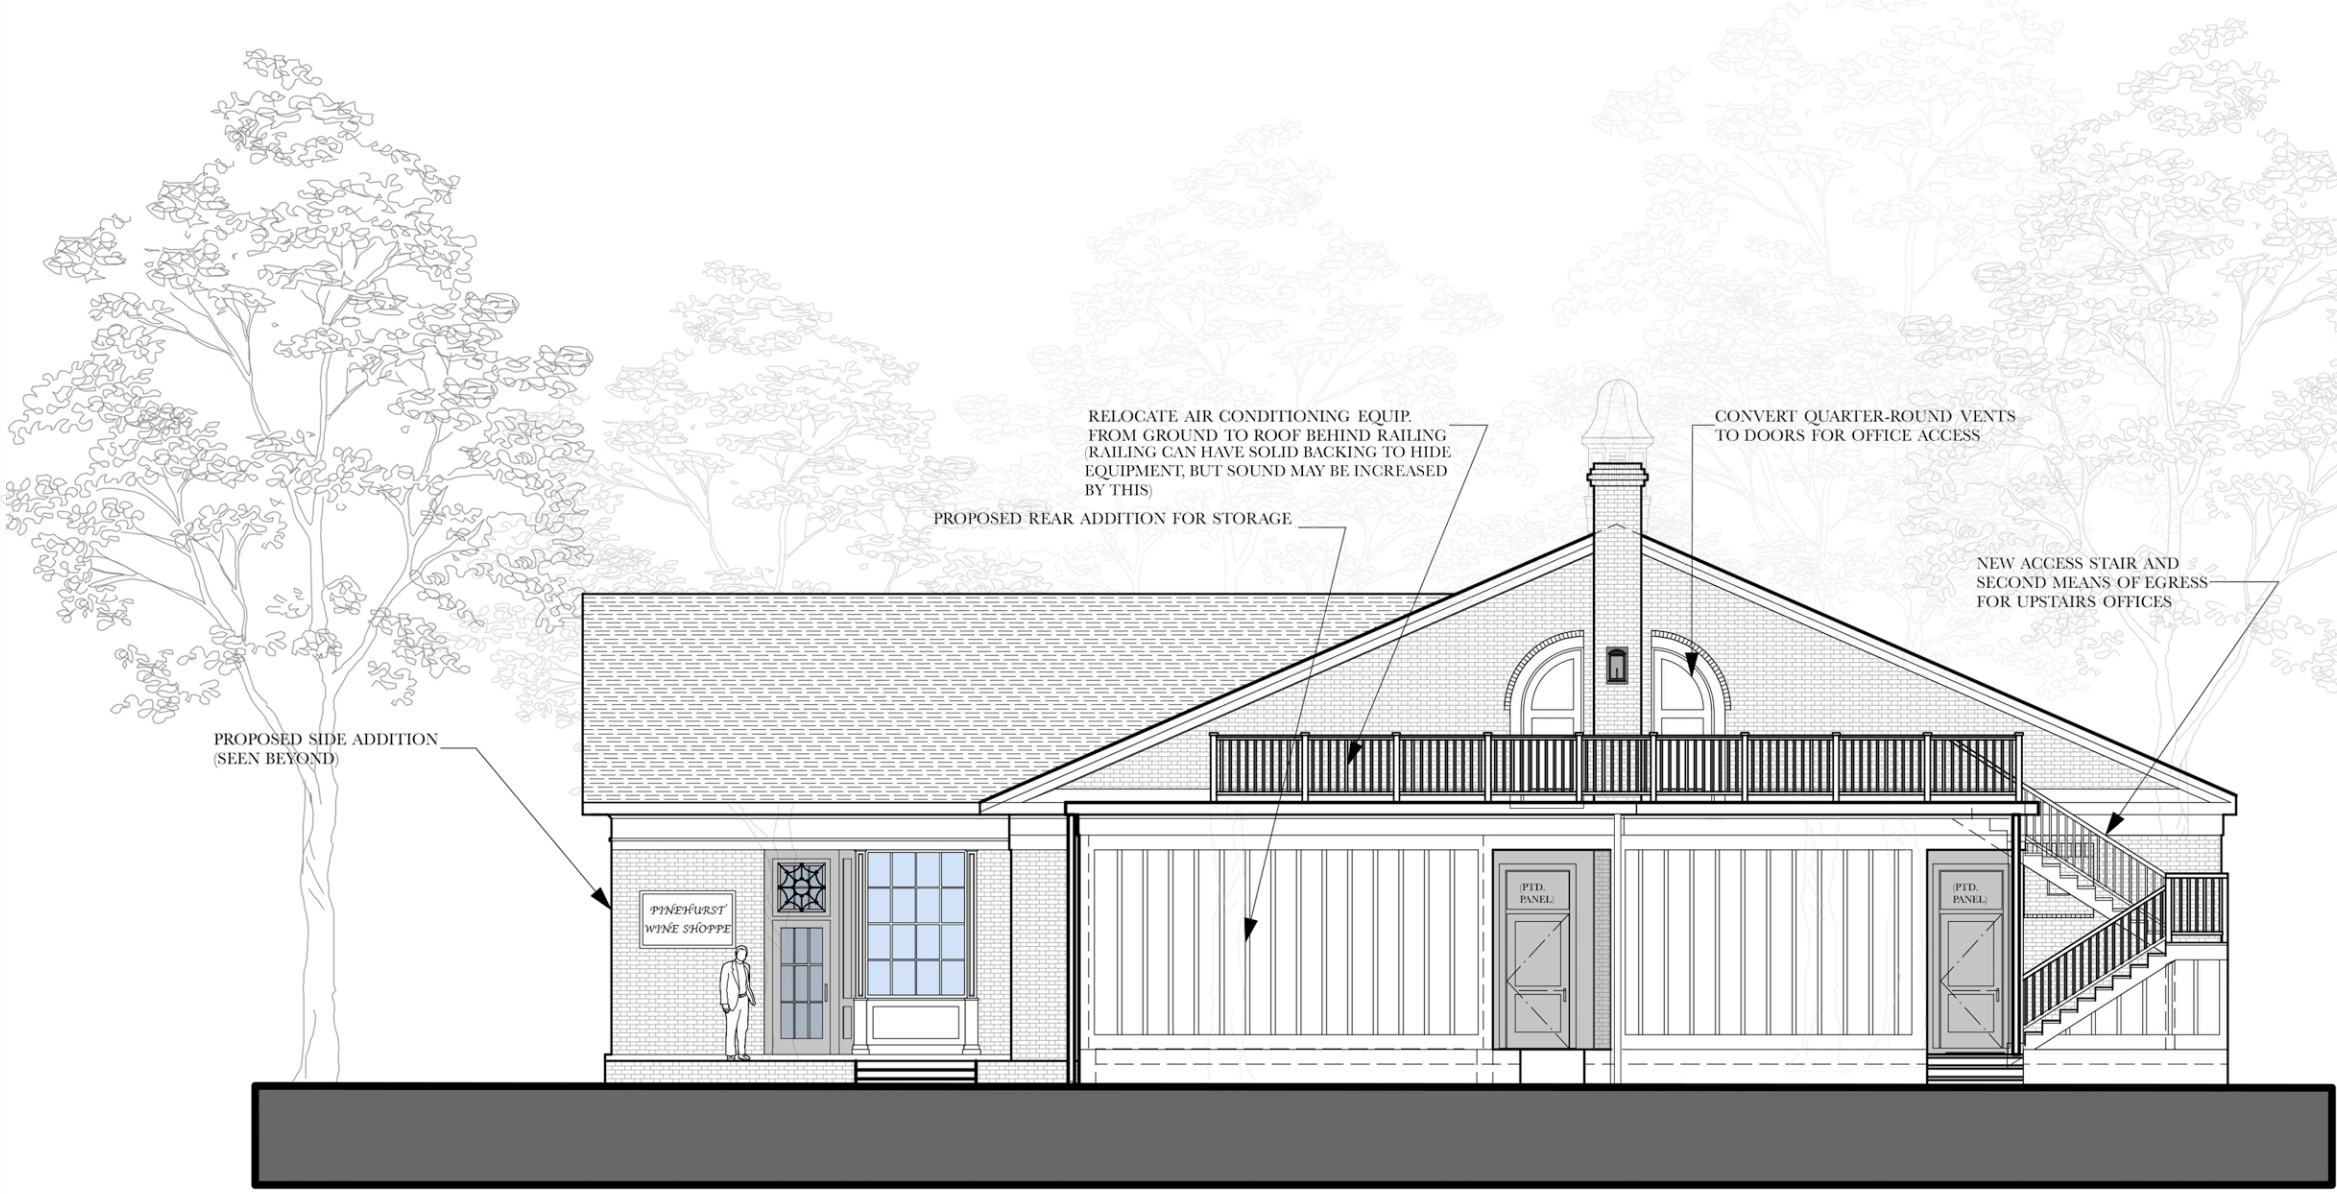

PROPOSED REAR ELEVATION (PARKING LOT)