




1 BASEMENT
1/4" = 1'-0"

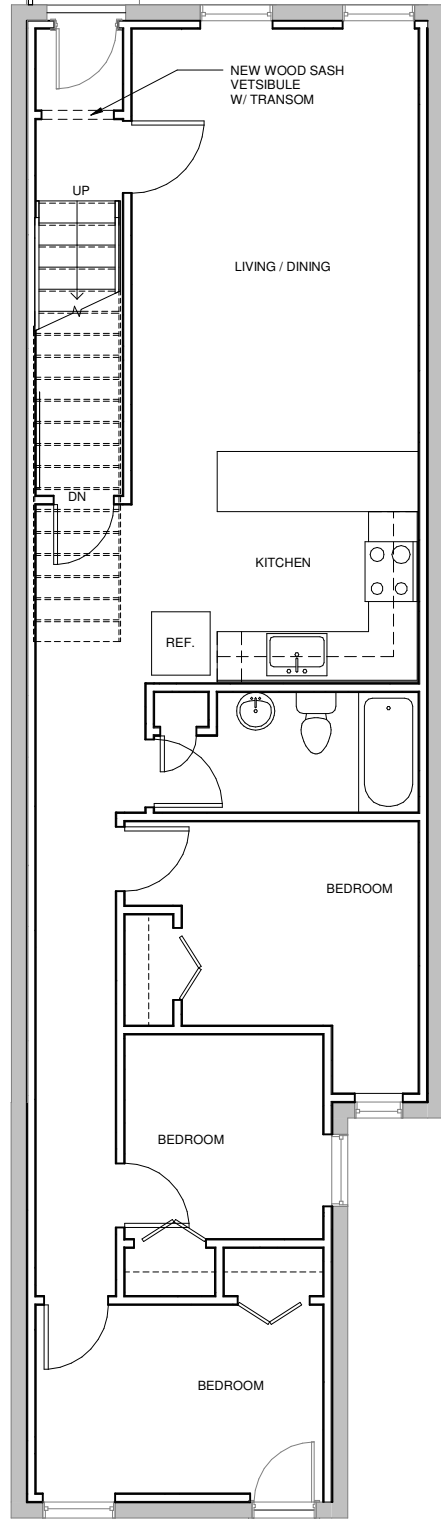

2 1ST FLOOR
1/4" = 1'-0"

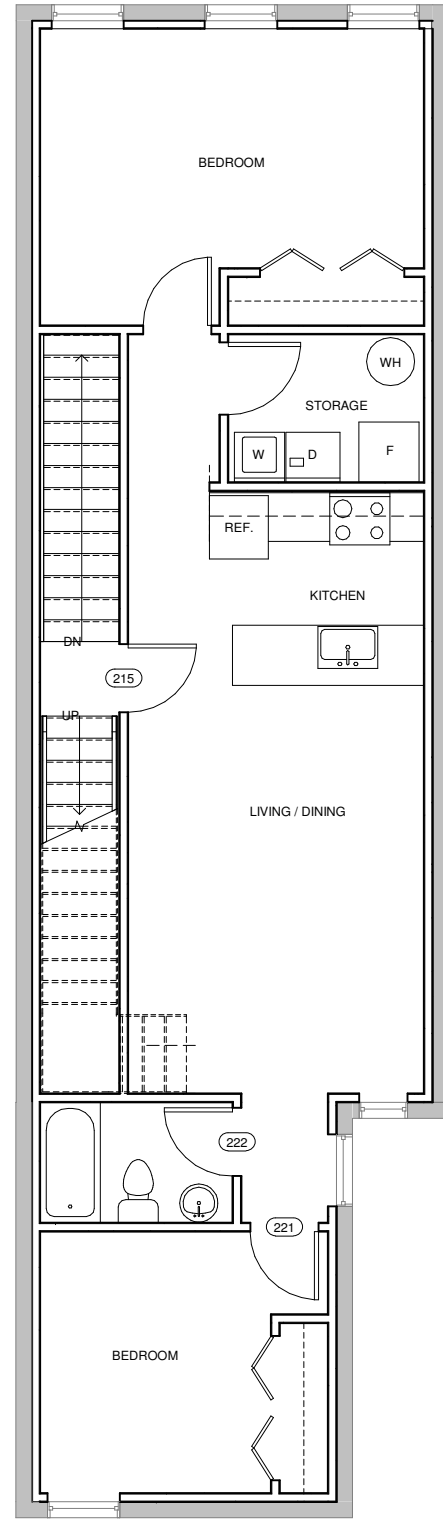

3 2ND FLOOR
1/4" = 1'-0"

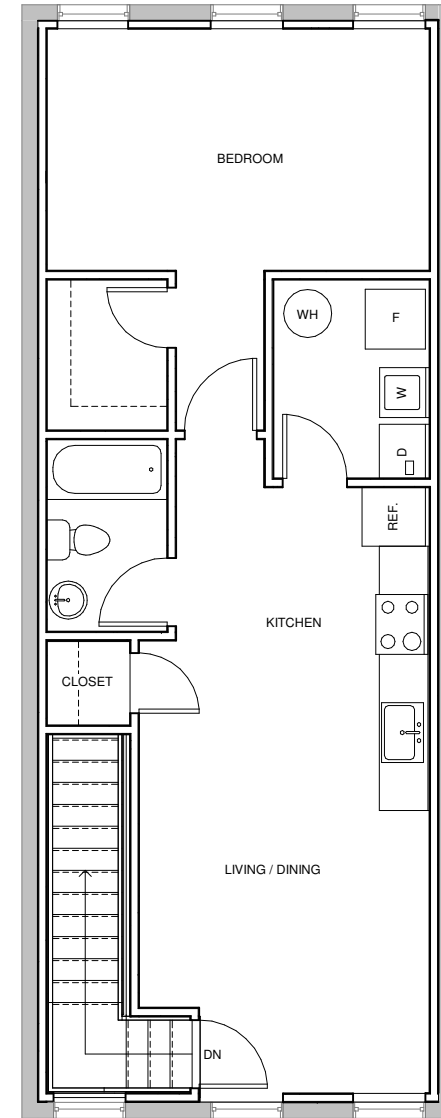

4 3RD FLOOR
1/4" = 1'-0"

No.	Description	Date

SEAL _____

DOBI HAVENS LLC

16701 Mellford Blvd Suite 400,
Bowie MD 20715

3 UNIT APARTMENT


611 N. Carey St. Baltimore MD 21217

FLOOR PLANS


Project number	22.009
Date	3.15.2022
Drawn by	JB
Checked by	CM

A101

Scale 1/4" = 1'-0"

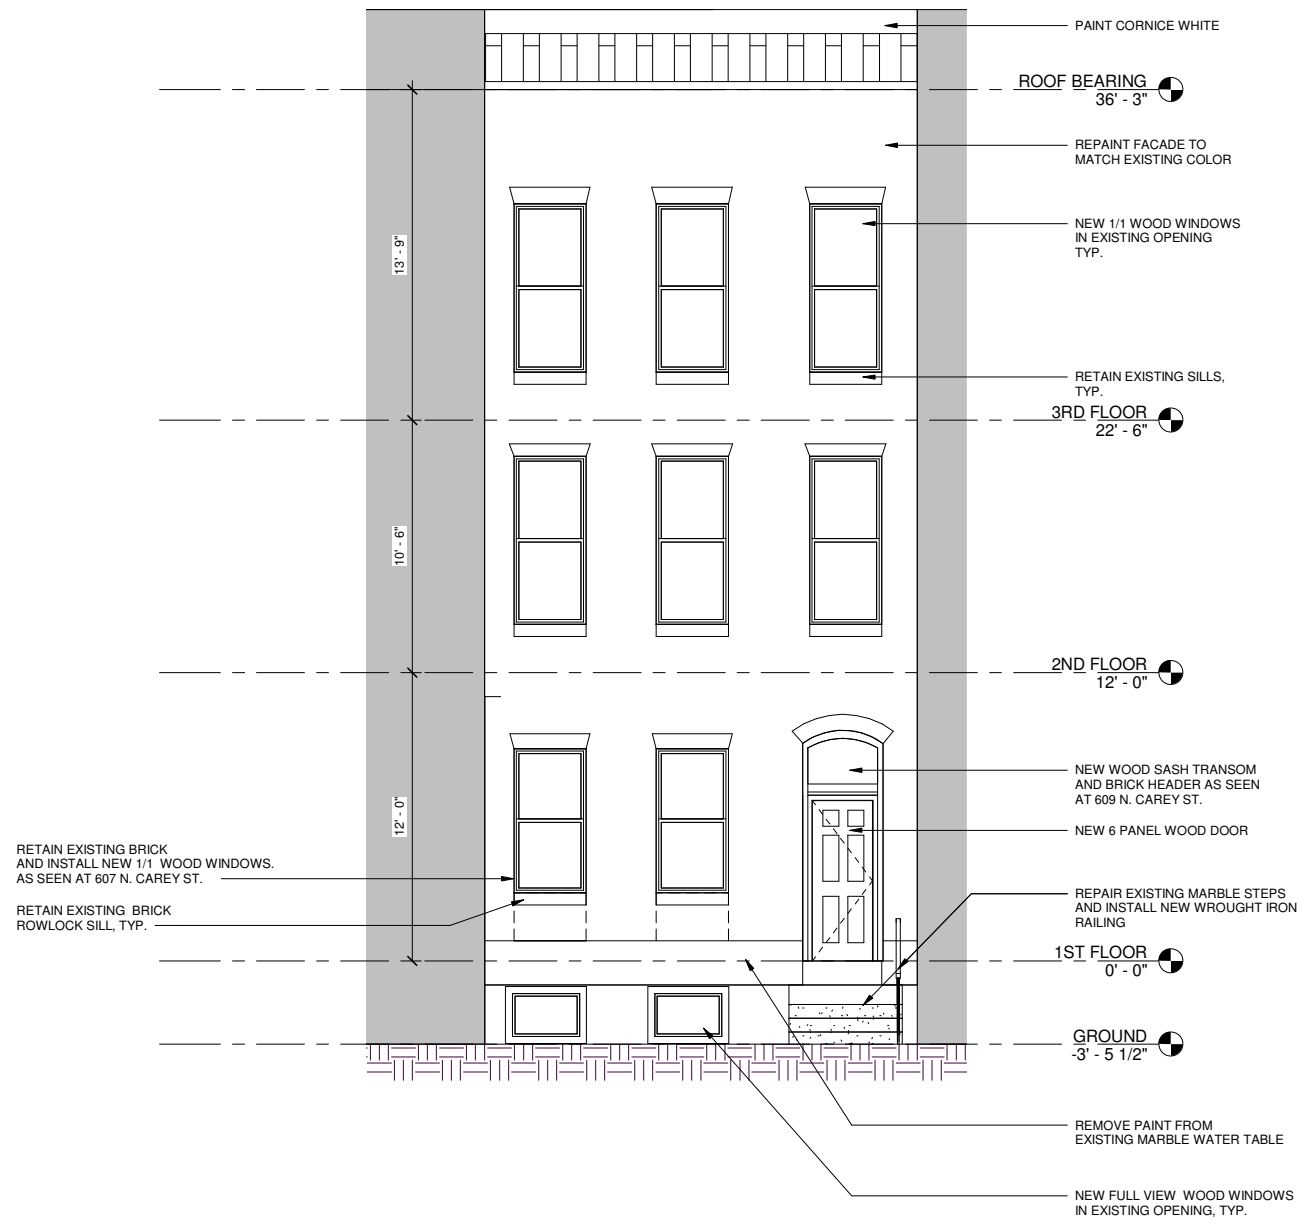

① WEST ELEVATION
1/4" = 1'-0"

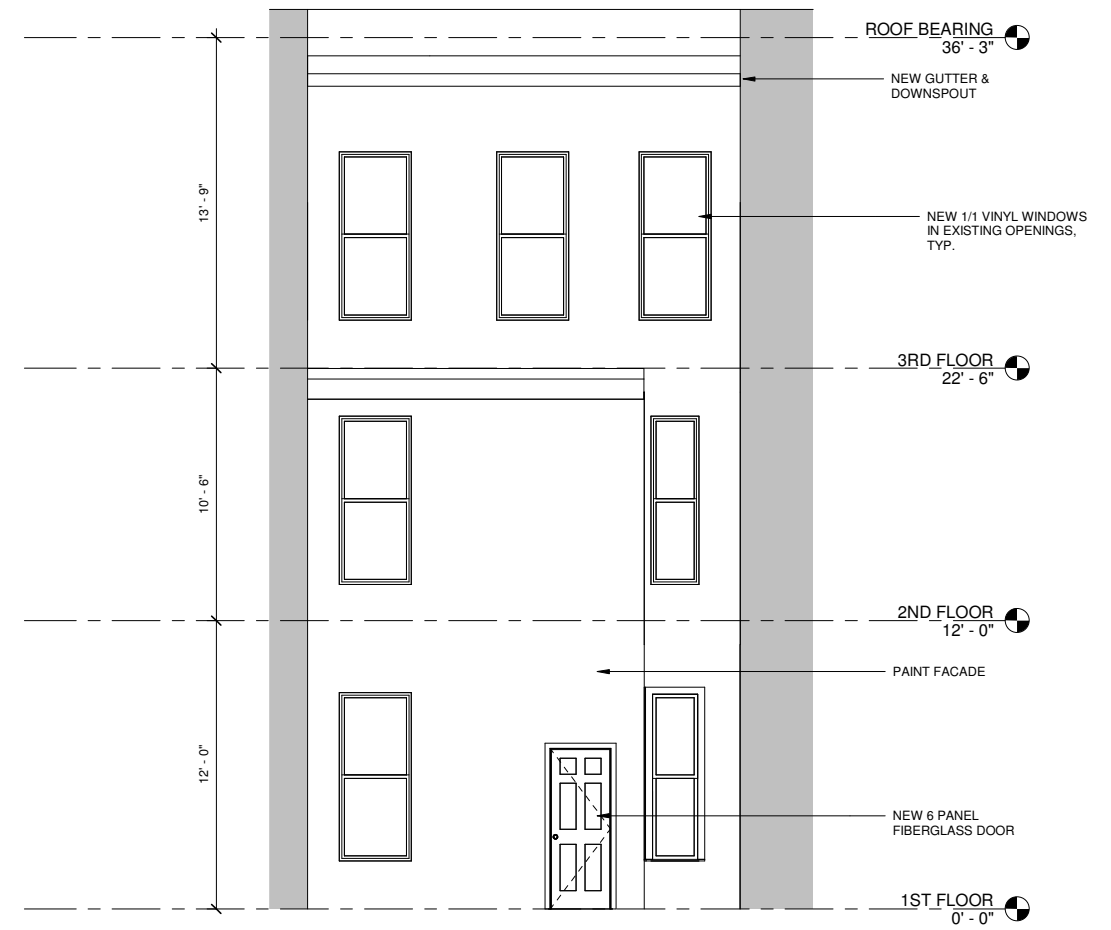

② EAST ELEVATION
1/4" = 1'-0"

No.	Description	Date

SEAL _____

DOBI HAVENS LLC
16701 Melford Blvd Suite 400,
Bowie MD 20715

3 UNIT APARTMENT
611 N. Carey St. Baltimore MD 21217

ELEVATIONS

Project number	22.009
Date	3.15.2022
Drawn by	JB
Checked by	CM

A201
Scale 1/4" = 1'-0"