


NOTES:

1. FLOOD 1/3 OF LEAF AREA, TRACING NATURAL FORM OF TREE. DO NOT SHEAR NEAR BRANCHES OR CUT CENTRAL LEADER.
2. FLOOD SAUCER TWICE WITHIN 24 HR. PERIOD WITH WATER. SEE SPECIFICATIONS FOR ALL MATERIALS AND ADDITIONAL REQUIREMENTS.

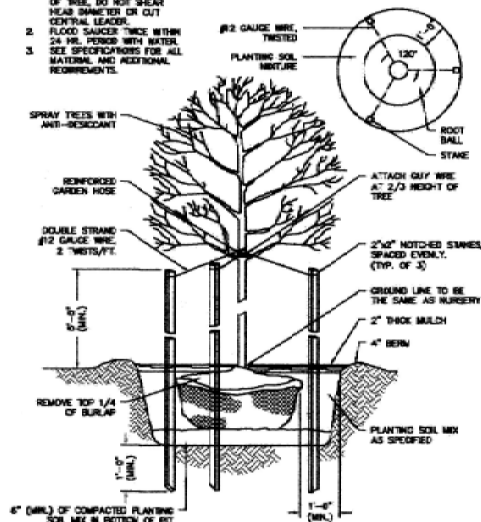


DECIDUOUS TREE PLANTING DETAIL

NOT TO SCALE

NOTES:

1. FLOOD SAUCER TWICE WITHIN 24 HR. PERIOD WITH WATER. SEE SPECIFICATIONS FOR ALL MATERIALS AND ADDITIONAL REQUIREMENTS.

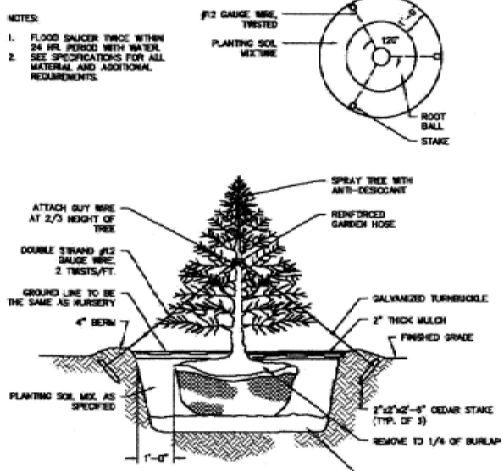


EVERGREEN PLANTING DETAIL

NOT TO SCALE


NOTES:

1. FLOOD SAUCER TWICE WITHIN 24 HR. PERIOD WITH WATER. SEE SPECIFICATIONS FOR ALL MATERIALS AND ADDITIONAL REQUIREMENTS.

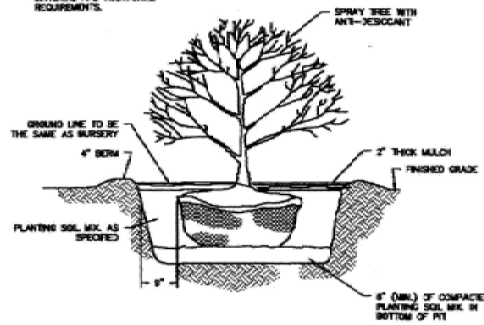


SHRUB PLANTING DETAIL

NOT TO SCALE

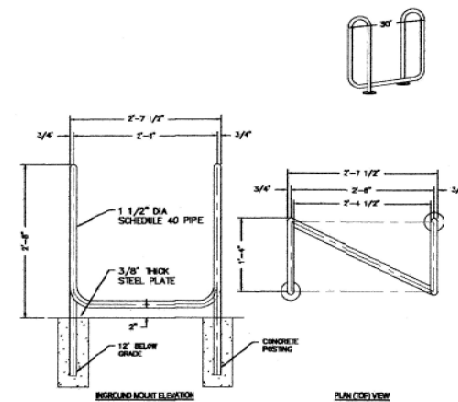


BICYCLE RACK DETAIL

NOT TO SCALE

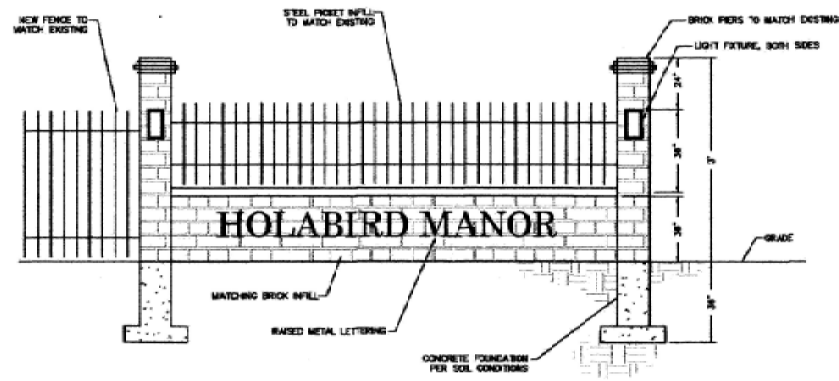

ENTRANCE SIGN DETAIL

NOT TO SCALE

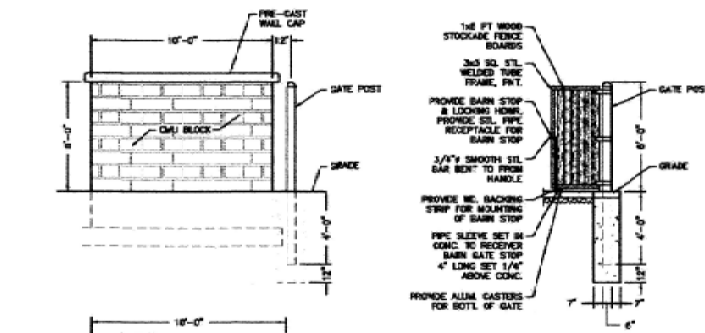

DUMPSTER ENCLOSURE DETAILS

NOT TO SCALE

The
Diesselhorst
Group

8511 Virginia Ave, Annandale, VA 22003

OWNER:
HOLABIRD CONSTRUCTION COMPANY, INC
7444 HOLABIRD AVENUE SUITE 'D'
BALTIMORE MARYLAND 21222
PHONE: 410-284-2200

H Hicks Engineering Associates, Inc.
ENGINEERS, SURVEYORS & PLANNERS
200 EAST COPPA ROAD - SUITE 11105
TOWSON, MARYLAND 21286-3160
(410) 494-0001 FAX: (410) 821-8890

PROJECT TITLE:
HOLABIRD MANOR CONDOMINIUMS
HARTWAIT STREET & MANOR AVENUE
BALTIMORE, MARYLAND 21222
WARD 6 SECTION 1 BLOCK 6750

DRAWING TITLE:
LANDSCAPE DETAILS
PLANNED UNIT DEVELOPMENT

JOB NO.: 21846
DRAWN BY: DEH
CHECKED BY: DEH/DD
DATE: JULY 15, 2015
SCALE: 1" = 30'

SHEETS PER SET:
3 OF 5

