

**AMENDMENTS TO COUNCIL BILL 23-0432
(1st Reader Copy)**

By: Economic and Community Development Committee
{To be offered on the Council floor}


Amendment No. 1

On page 1, in line 2, strike, “**3301 Saint Paul Street and**”; and, on that same page, in lines 3 and 15, in each instance, strike “3301,”; and, on that same page, strike beginning with “9,” in line 4 down through and including “10” in line 5 and substitute, “and 9”; and, on that same page, in line 16, strike “9, and 10” and substitute, “and 9”.

Amendment No. 2

Strike the accompanying plat in its entirety and substitute with the attached.

**SHEET NO. 25 OF THE ZONING MAP OF
THE ZONING CODE OF BALTIMORE CITY**

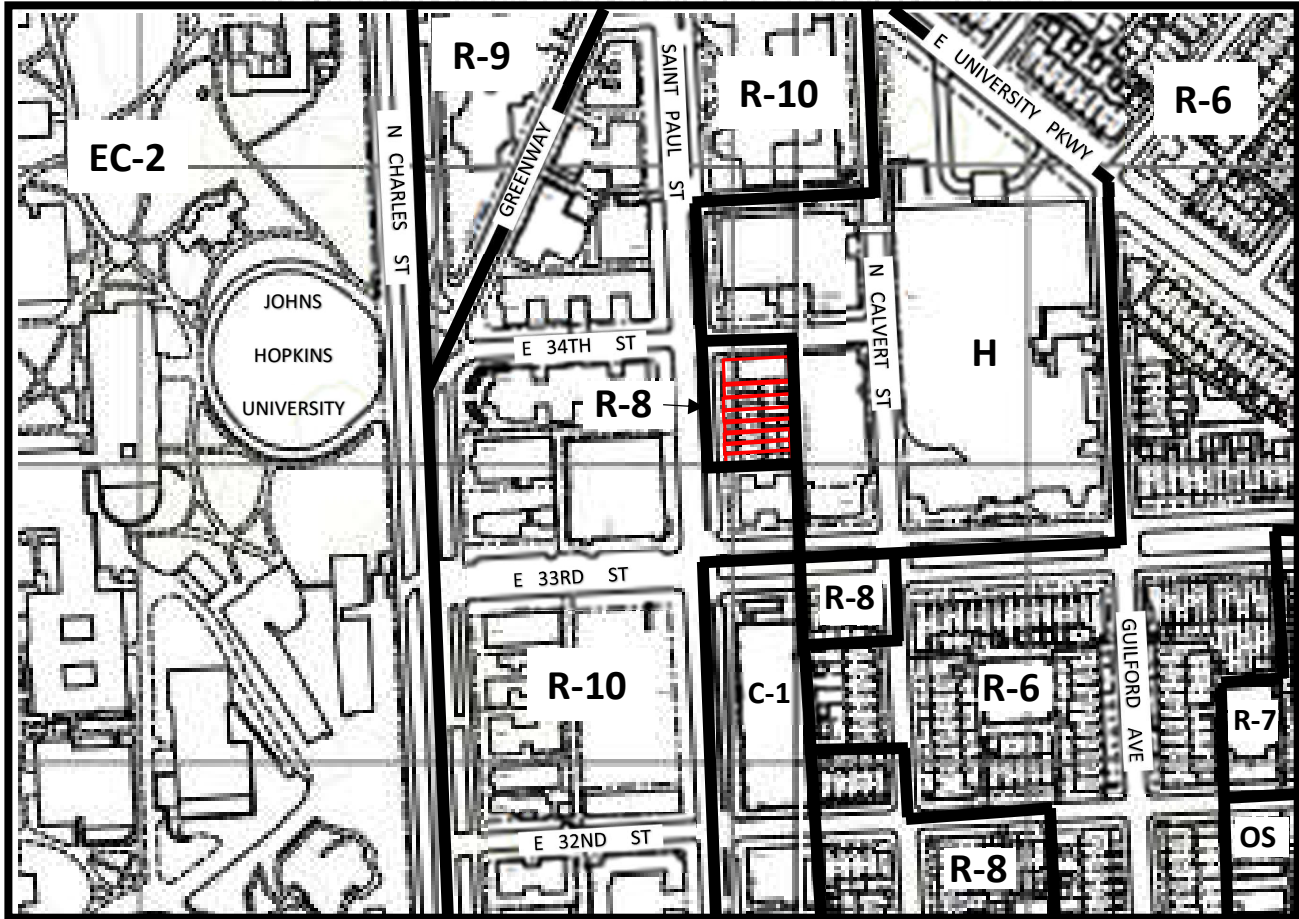


Scale: 1" = 300'

In Connection With The Properties Known As
Nos. 3311, 3313, 3315, 3317, 3319, 3321,
3323 AND 3327 SAINT PAUL STREET. The
Applicant Wishes To Request The Rezoning
Of The Aforementioned Properties From R-8
Zoning District to C-1 Zoning District, As
Outlined In Red Above.

WARD 12 SECTION 19
BLOCK 3871 LOTS 1,3,4,5,6,7,8 & 9

MAYOR

PRESIDENT CITY COUNCIL

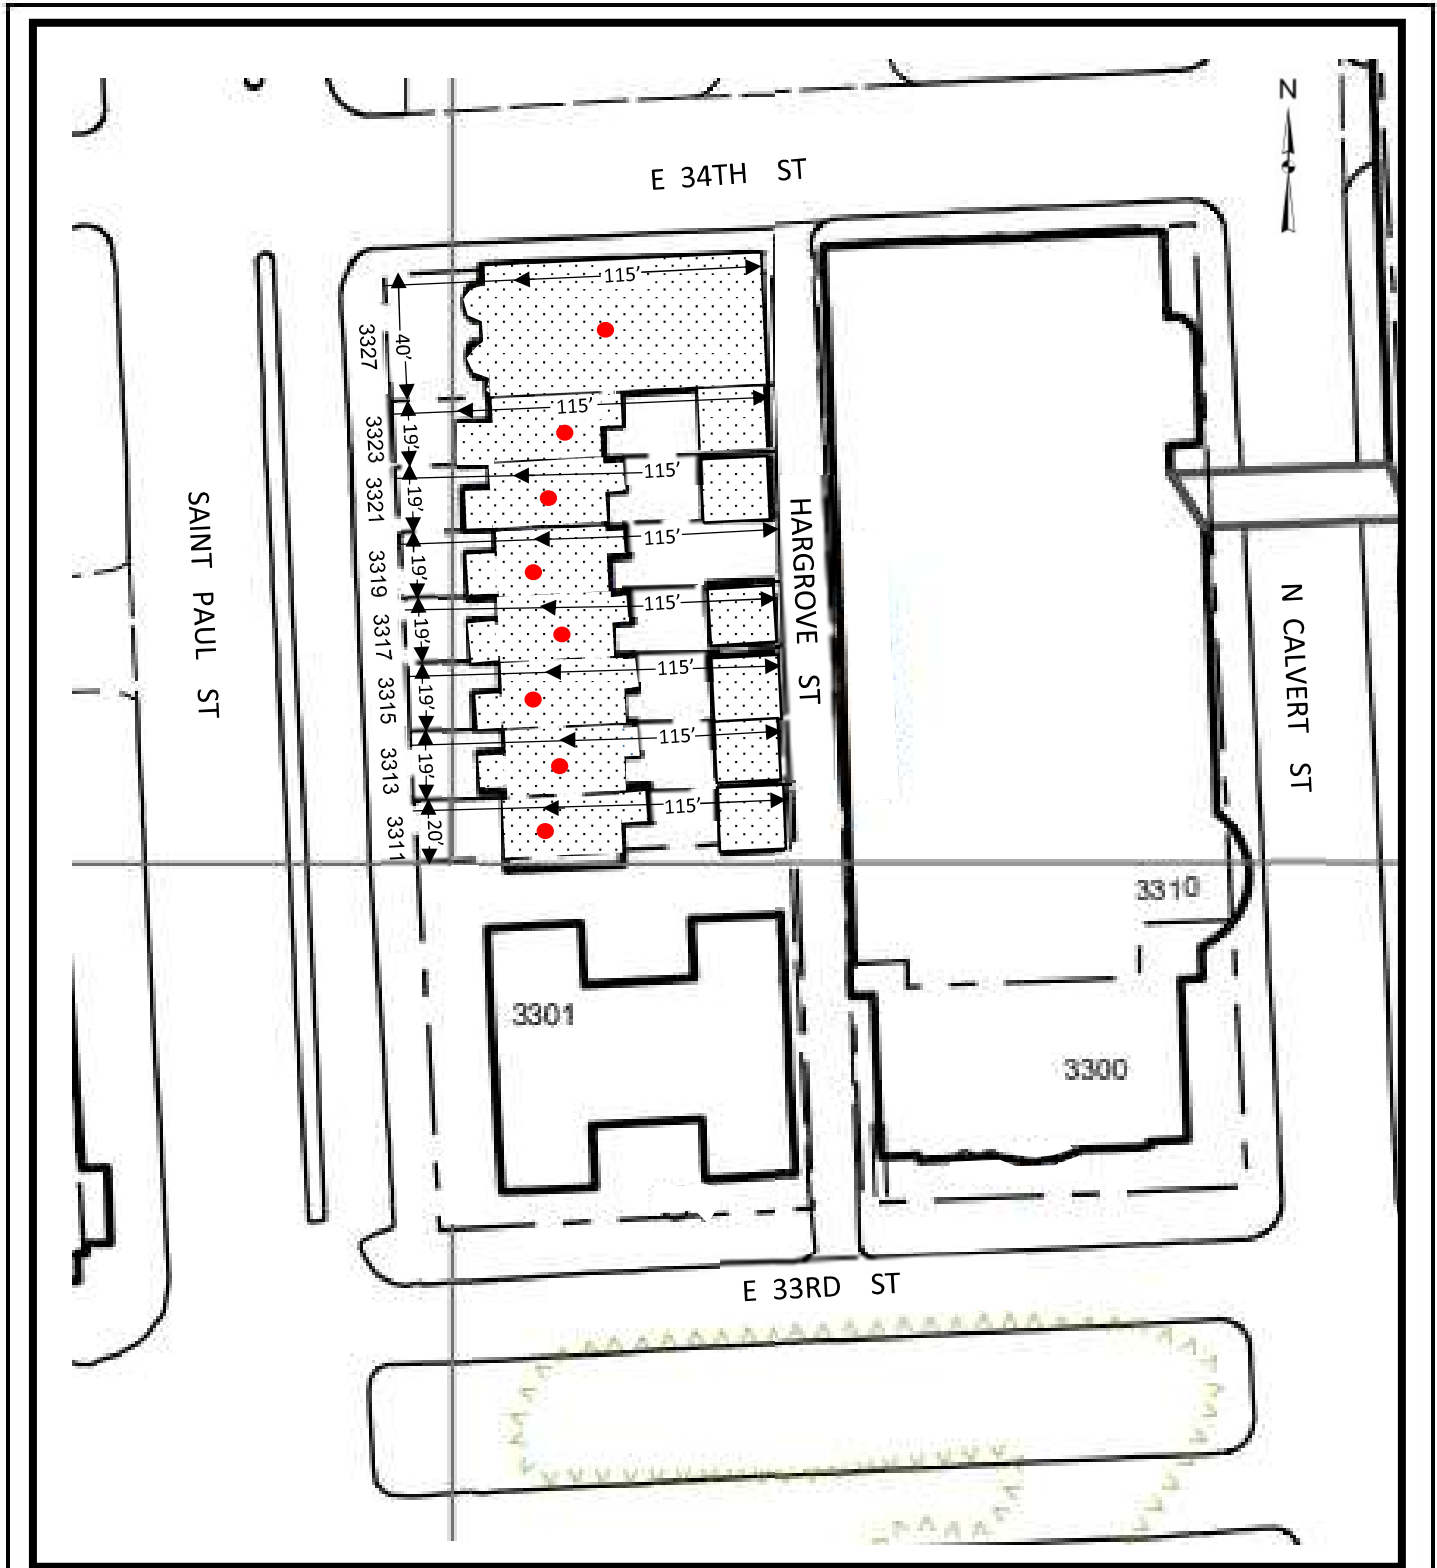

Scale: 1" = 60'

3311, 3313, 3315, 3317, 3319, 3321, 3323 and 3327 SAINT PAUL STREET

Sheet #2