


SHEET NO. 35 OF THE ZONING MAP OF  
THE ZONING CODE OF BALTIMORE CITY

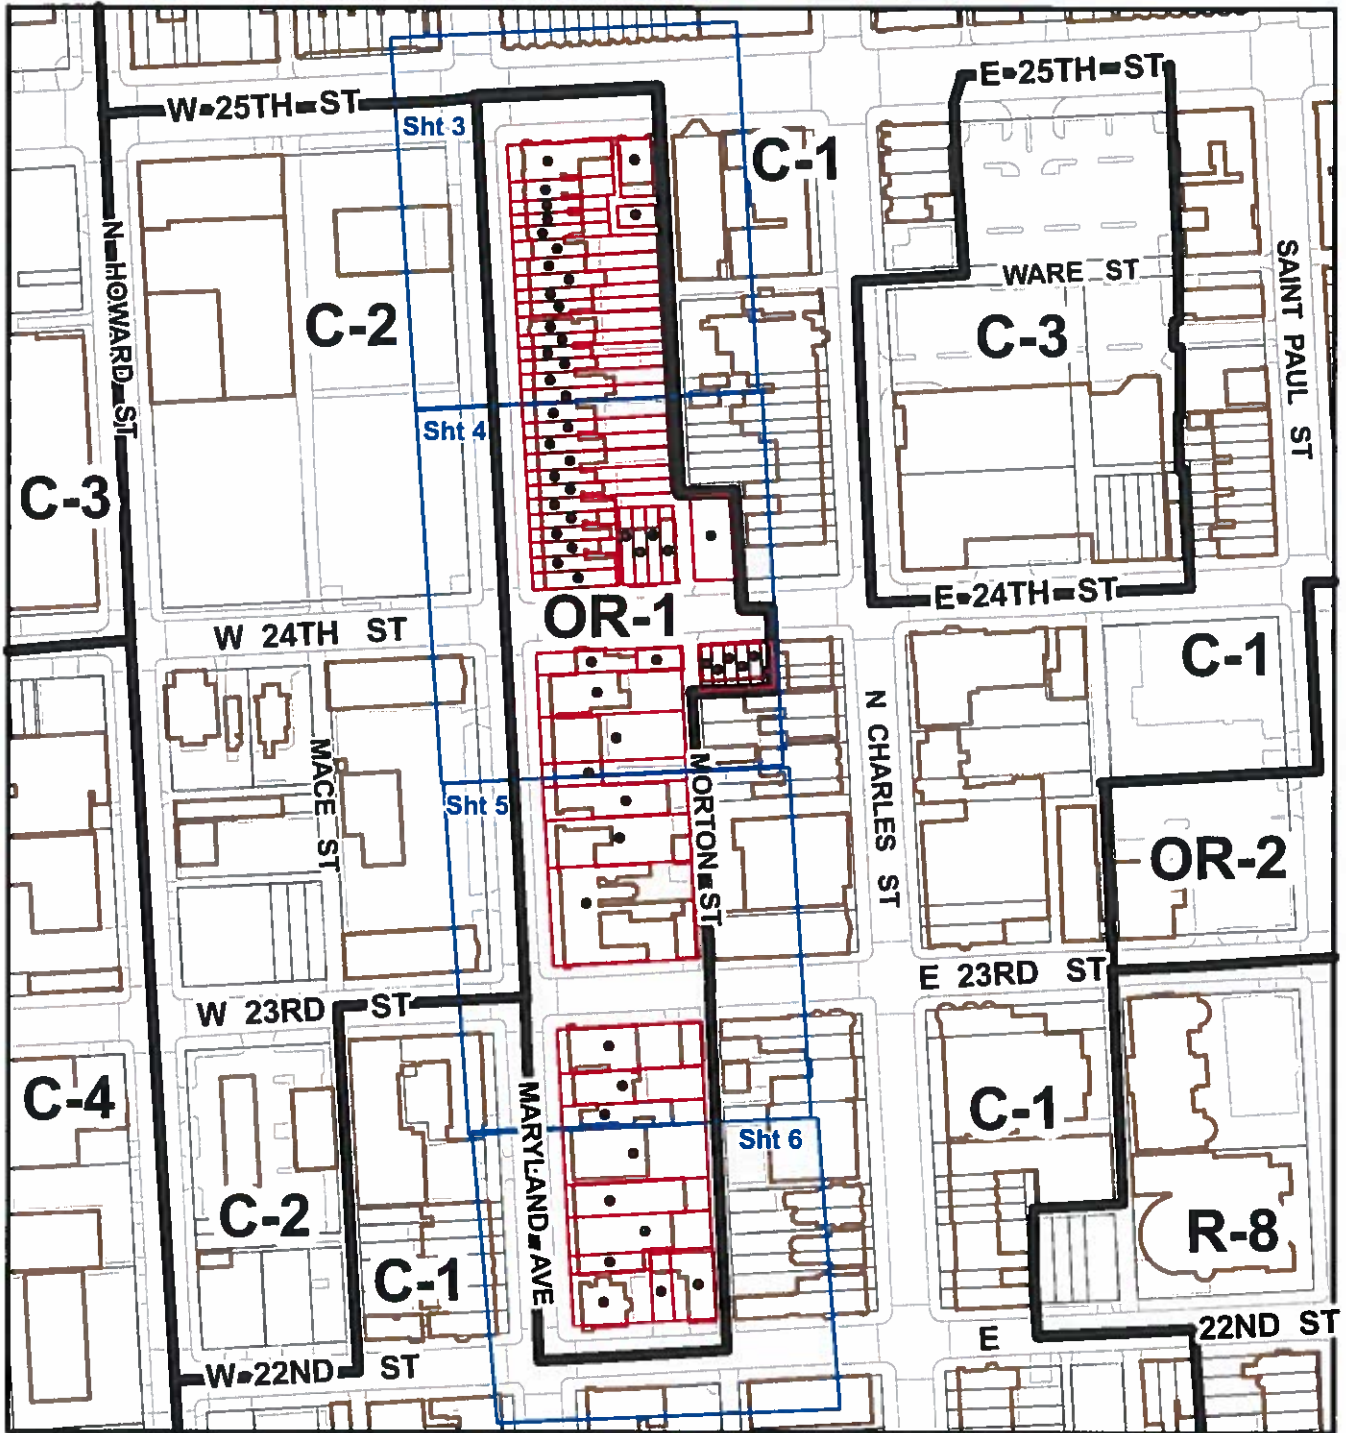

Scale: 1" = 200'

\_\_\_\_\_  
MAYOR  
\_\_\_\_\_  
PRESIDENT CITY COUNCIL


7.55



**In Connection With The Following Properties, The Applicant Wishes To Request The Conditional Rezoning Of The Those Properties From OR-1 Zoning to C-1 Zoning, As Outlined In Red On The Forthcoming Maps.**

2201 Maryland Avenue Ward 12 Section 7 Block 3611 Lot 002  
2203 Maryland Avenue Ward 12 Section 7 Block 3611 Lot 002A  
2205 Maryland Avenue Ward 12 Section 7 Block 3611 Lot 002B  
2209 Maryland Avenue Ward 12 Section 7 Block 3611 Lot 003  
2211 Maryland Avenue Ward 12 Section 7 Block 3611 Lot 005  
2219 Maryland Avenue Ward 12 Section 7 Block 3611 Lot 007  
2221 Maryland Avenue Ward 12 Section 7 Block 3611 Lot 008  
2223 Maryland Avenue Ward 12 Section 7 Block 3611 Lot 009  
2301 Maryland Avenue Ward 12 Section 6 Block 3623 Lot 001  
2309 Maryland Avenue Ward 12 Section 6 Block 3623 Lot 005  
2313 Maryland Avenue Ward 12 Section 6 Block 3623 Lot 006  
2315 Maryland Avenue Ward 12 Section 6 Block 3623 Lot 007  
2319 Maryland Avenue Ward 12 Section 6 Block 3623 Lot 008  
2323 Maryland Avenue Ward 12 Section 6 Block 3623 Lot 010  
2325 Maryland Avenue Ward 12 Section 6 Block 3623 Lot 012  
2401 Maryland Avenue Ward 12 Section 6 Block 3624 Lot 001  
2403 Maryland Avenue Ward 12 Section 6 Block 3624 Lot 002  
2405 Maryland Avenue Ward 12 Section 6 Block 3624 Lot 003  
2407 Maryland Avenue Ward 12 Section 6 Block 3624 Lot 004  
2409 Maryland Avenue Ward 12 Section 6 Block 3624 Lot 005  
2411 Maryland Avenue Ward 12 Section 6 Block 3624 Lot 006  
2413 Maryland Avenue Ward 12 Section 6 Block 3624 Lot 007  
2415 Maryland Avenue Ward 12 Section 6 Block 3624 Lot 008  
2417 Maryland Avenue Ward 12 Section 6 Block 3624 Lot 009  
2419 Maryland Avenue Ward 12 Section 6 Block 3624 Lot 010  
2421 Maryland Avenue Ward 12 Section 6 Block 3624 Lot 011  
2423 Maryland Avenue Ward 12 Section 6 Block 3624 Lot 012  
2425 Maryland Avenue Ward 12 Section 6 Block 3624 Lot 013  
2427 Maryland Avenue Ward 12 Section 6 Block 3624 Lot 014  
2429 Maryland Avenue Ward 12 Section 6 Block 3624 Lot 015  
2431 Maryland Avenue Ward 12 Section 6 Block 3624 Lot 016  
2433 Maryland Avenue Ward 12 Section 6 Block 3624 Lot 017  
2435 Maryland Avenue Ward 12 Section 6 Block 3624 Lot 018  
2437 Maryland Avenue Ward 12 Section 6 Block 3624 Lot 019  
2439 Maryland Avenue Ward 12 Section 6 Block 3624 Lot 020  
2441 Maryland Avenue Ward 12 Section 6 Block 3624 Lot 021  
2443 Maryland Avenue Ward 12 Section 6 Block 3624 Lot 022  
2445 Maryland Avenue Ward 12 Section 6 Block 3624 Lot 023  
2447 Maryland Avenue Ward 12 Section 6 Block 3624 Lot 024  
2449 Maryland Avenue Ward 12 Section 6 Block 3624 Lot 025  
2451 Maryland Avenue Ward 12 Section 6 Block 3624 Lot 026  
2453 Maryland Avenue Ward 12 Section 6 Block 3624 Lot 027  
12 West 22nd Street Ward 12 Section 7 Block 3611 Lot 001  
14 West 22nd Street Ward 12 Section 7 Block 3611 Lot 001A  
1 West 24th Street Ward 12 Section 6 Block 3623 Lot 018  
3 West 24th Street Ward 12 Section 6 Block 3623 Lot 017  
4 West 24th Street Ward 12 Section 6 Block 3624 Lot 050  
5 West 24th Street Ward 12 Section 6 Block 3623 Lot 016  
7 West 24th Street Ward 12 Section 6 Block 3623 Lot 015  
9 West 24th Street Ward 12 Section 6 Block 3623 Lot 014  
10 West 24th Street Ward 12 Section 6 Block 3624 Lot 053  
11 West 24th Street Ward 12 Section 6 Block 3623 Lot 013  
12 West 24th Street Ward 12 Section 6 Block 3624 Lot 054  
14 West 24th Street Ward 12 Section 6 Block 3624 Lot 055  
16 West 24th Street Ward 12 Section 6 Block 3624 Lot 056  
17 West 24th Street Ward 12 Section 6 Block 3623 Lot 012A  
11 West 25th Street Ward 12 Section 6 Block 3624 Lot 030  
21 West 25th Street Ward 12 Section 6 Block 3624 Lot 028  
2450 Morton Street Ward 12 Section 6 Block 3624 Lot 057




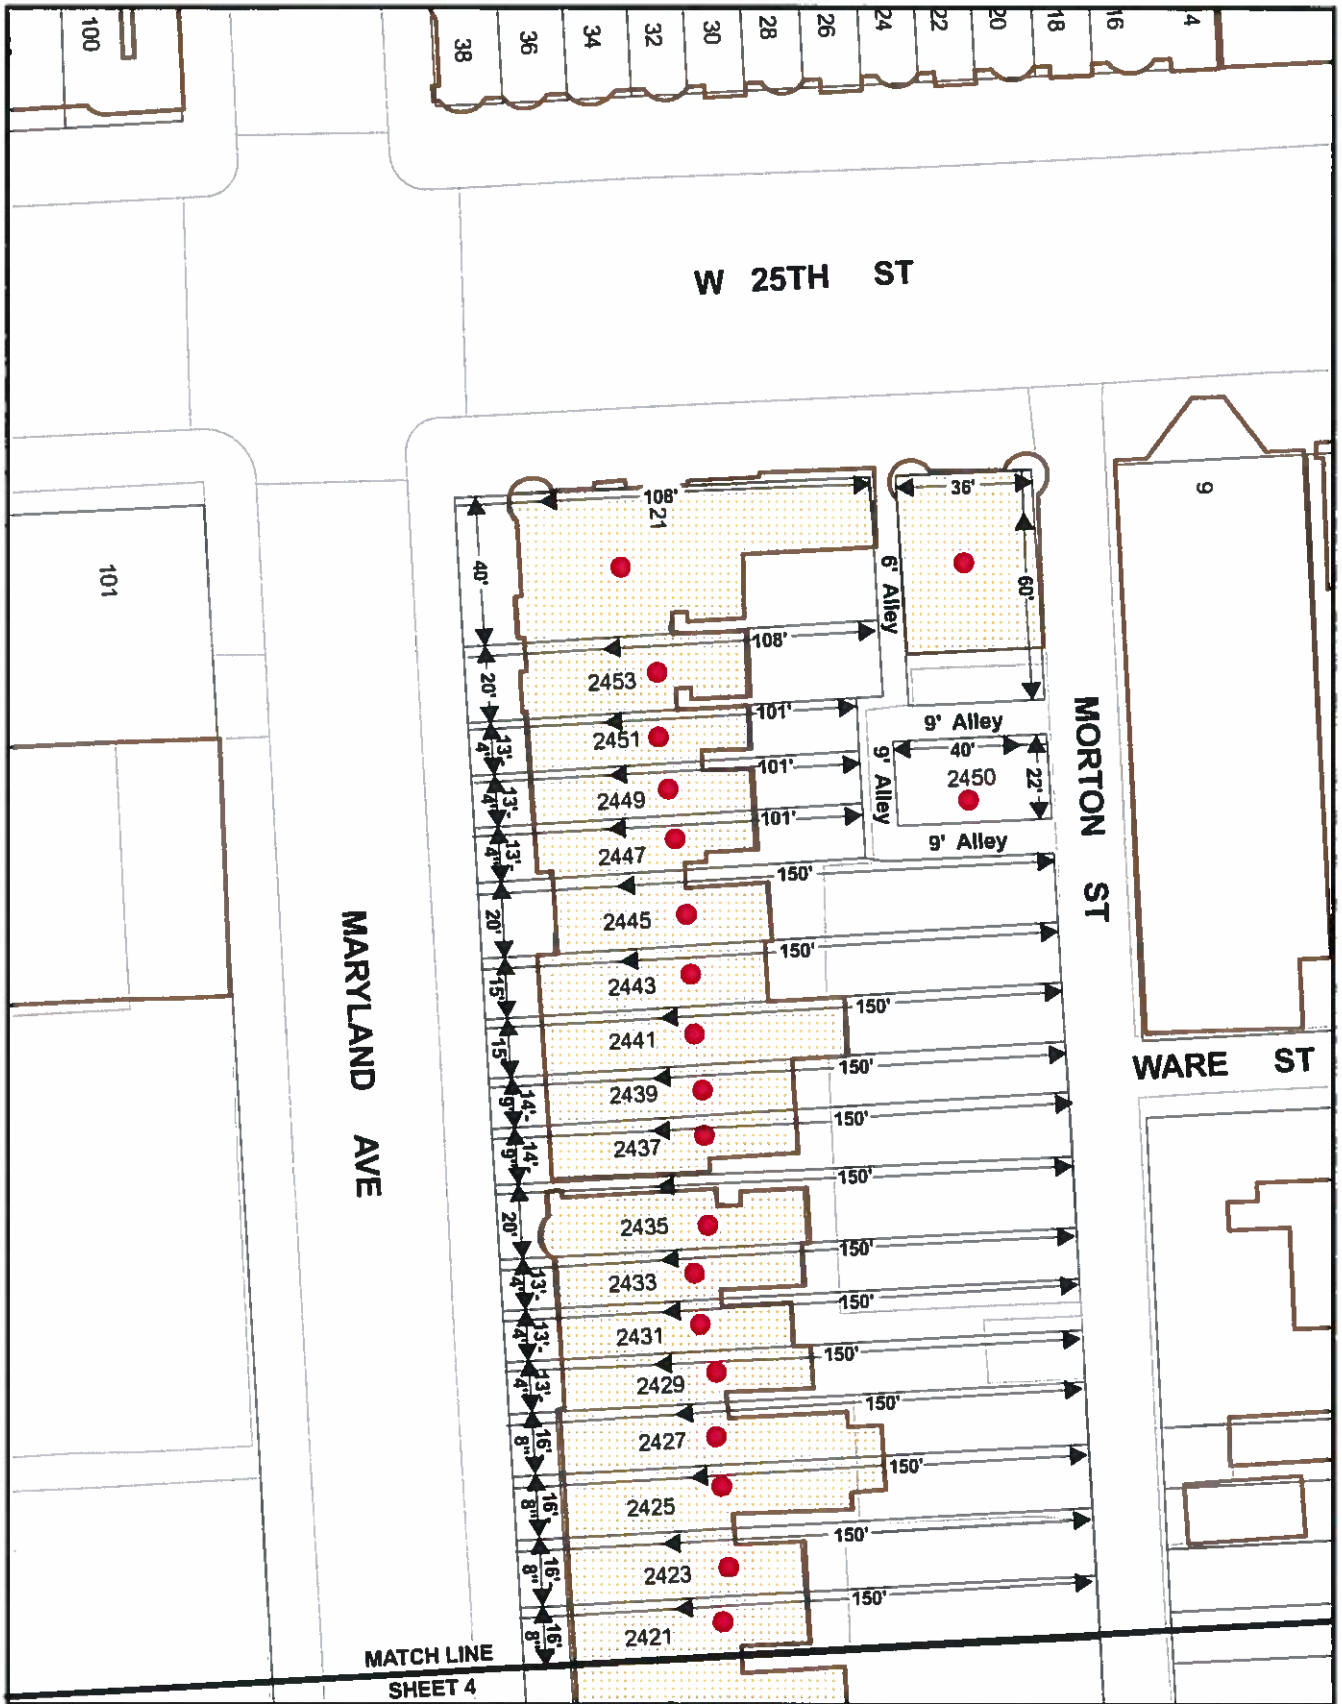

Scale: 1" = 50'

Sheet #3




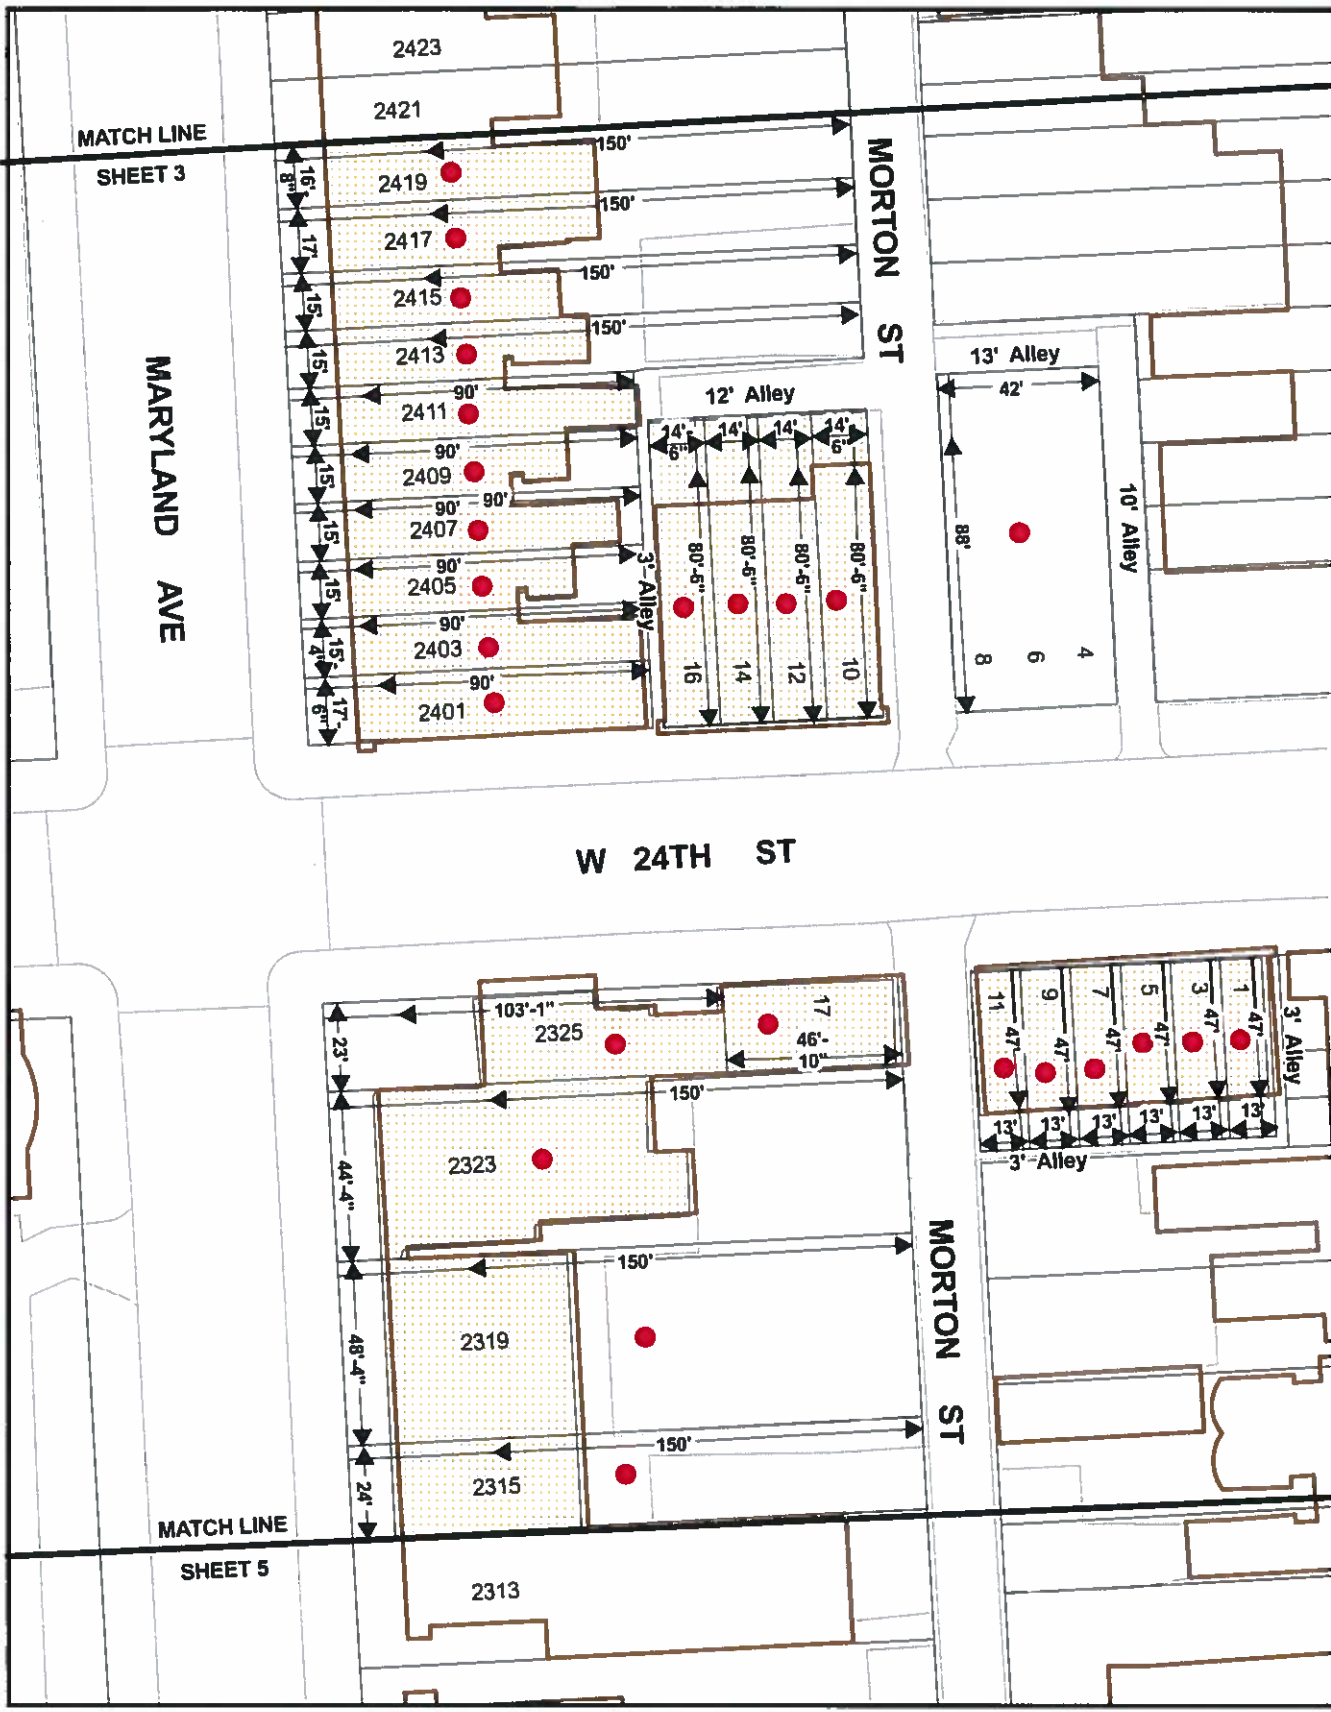

Scale: 1" = 50'  
Sheet #4






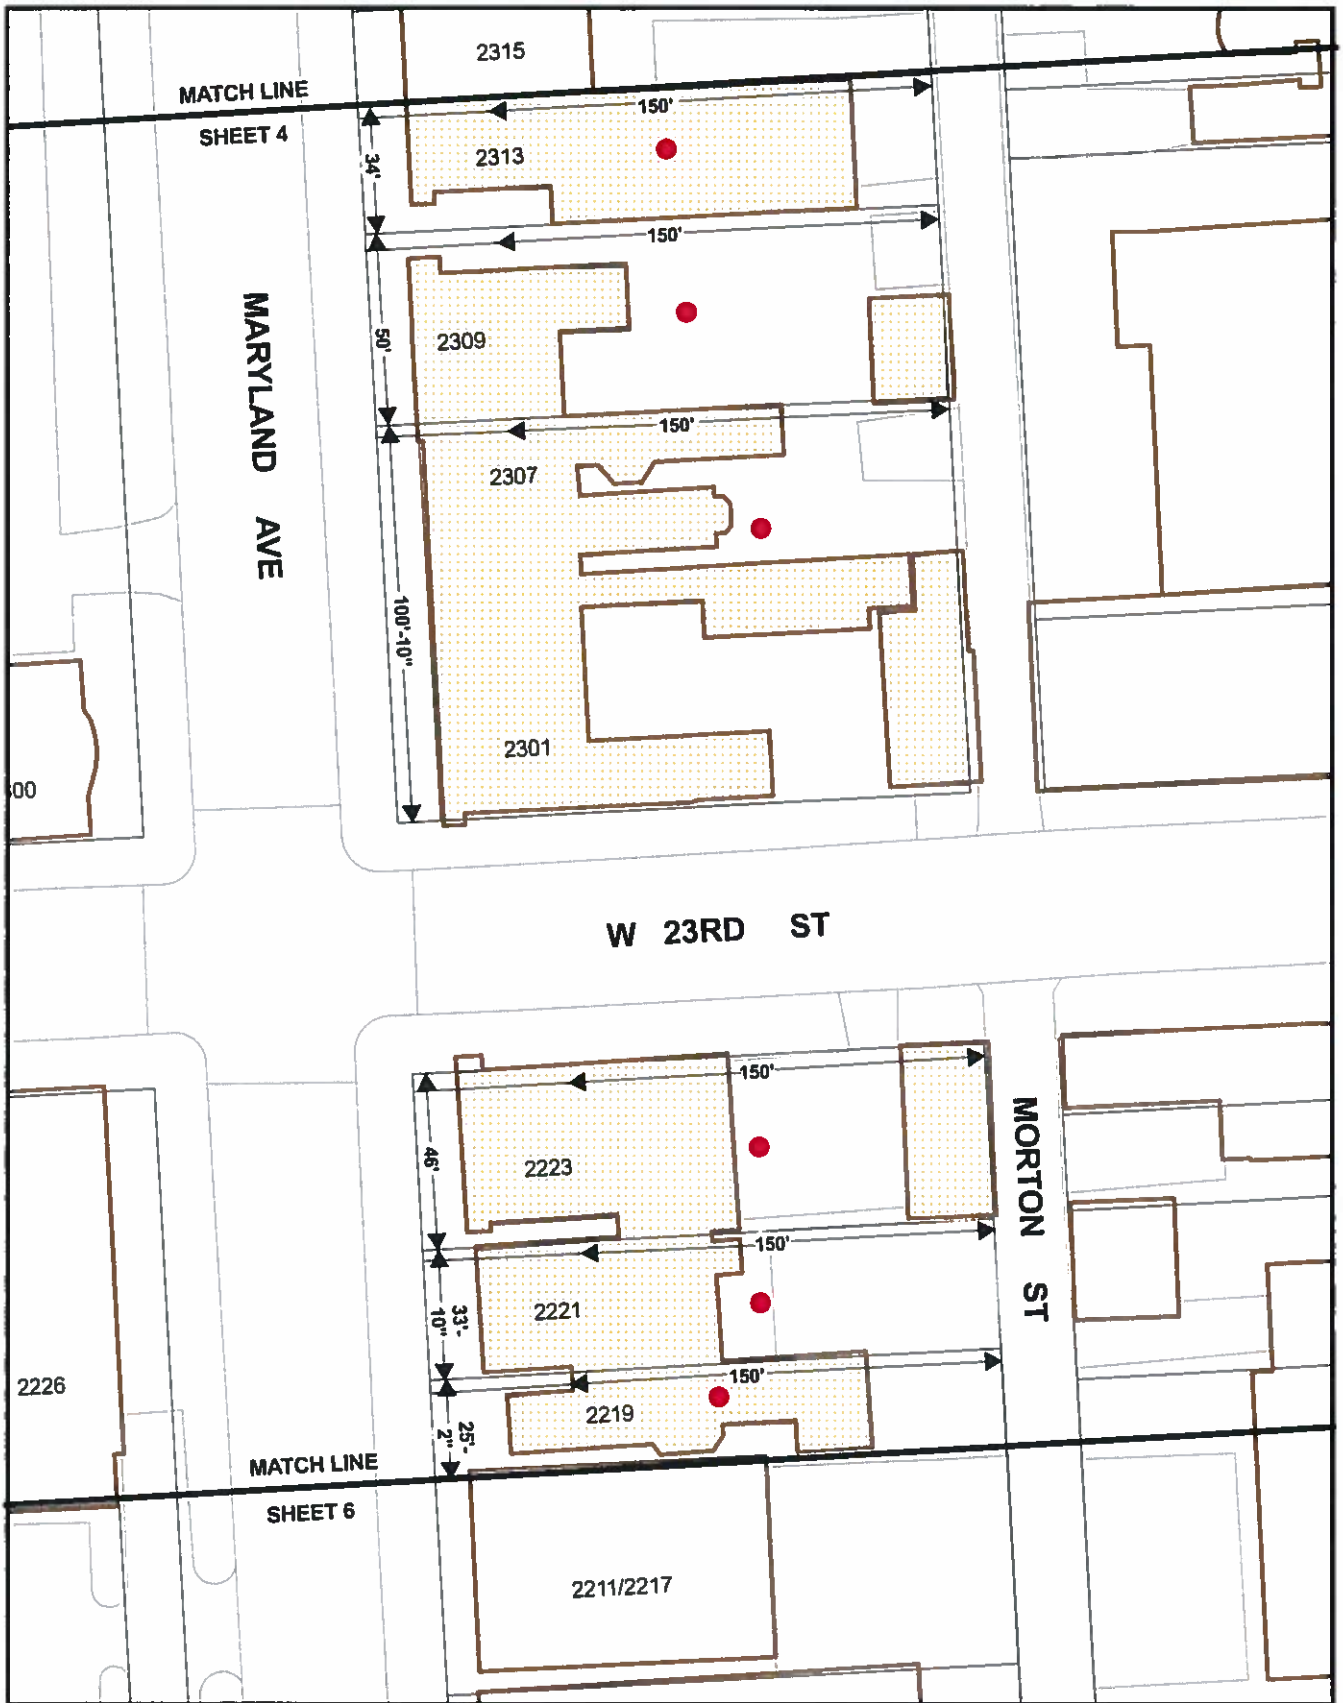

Scale: 1" = 50'

Sheet #5



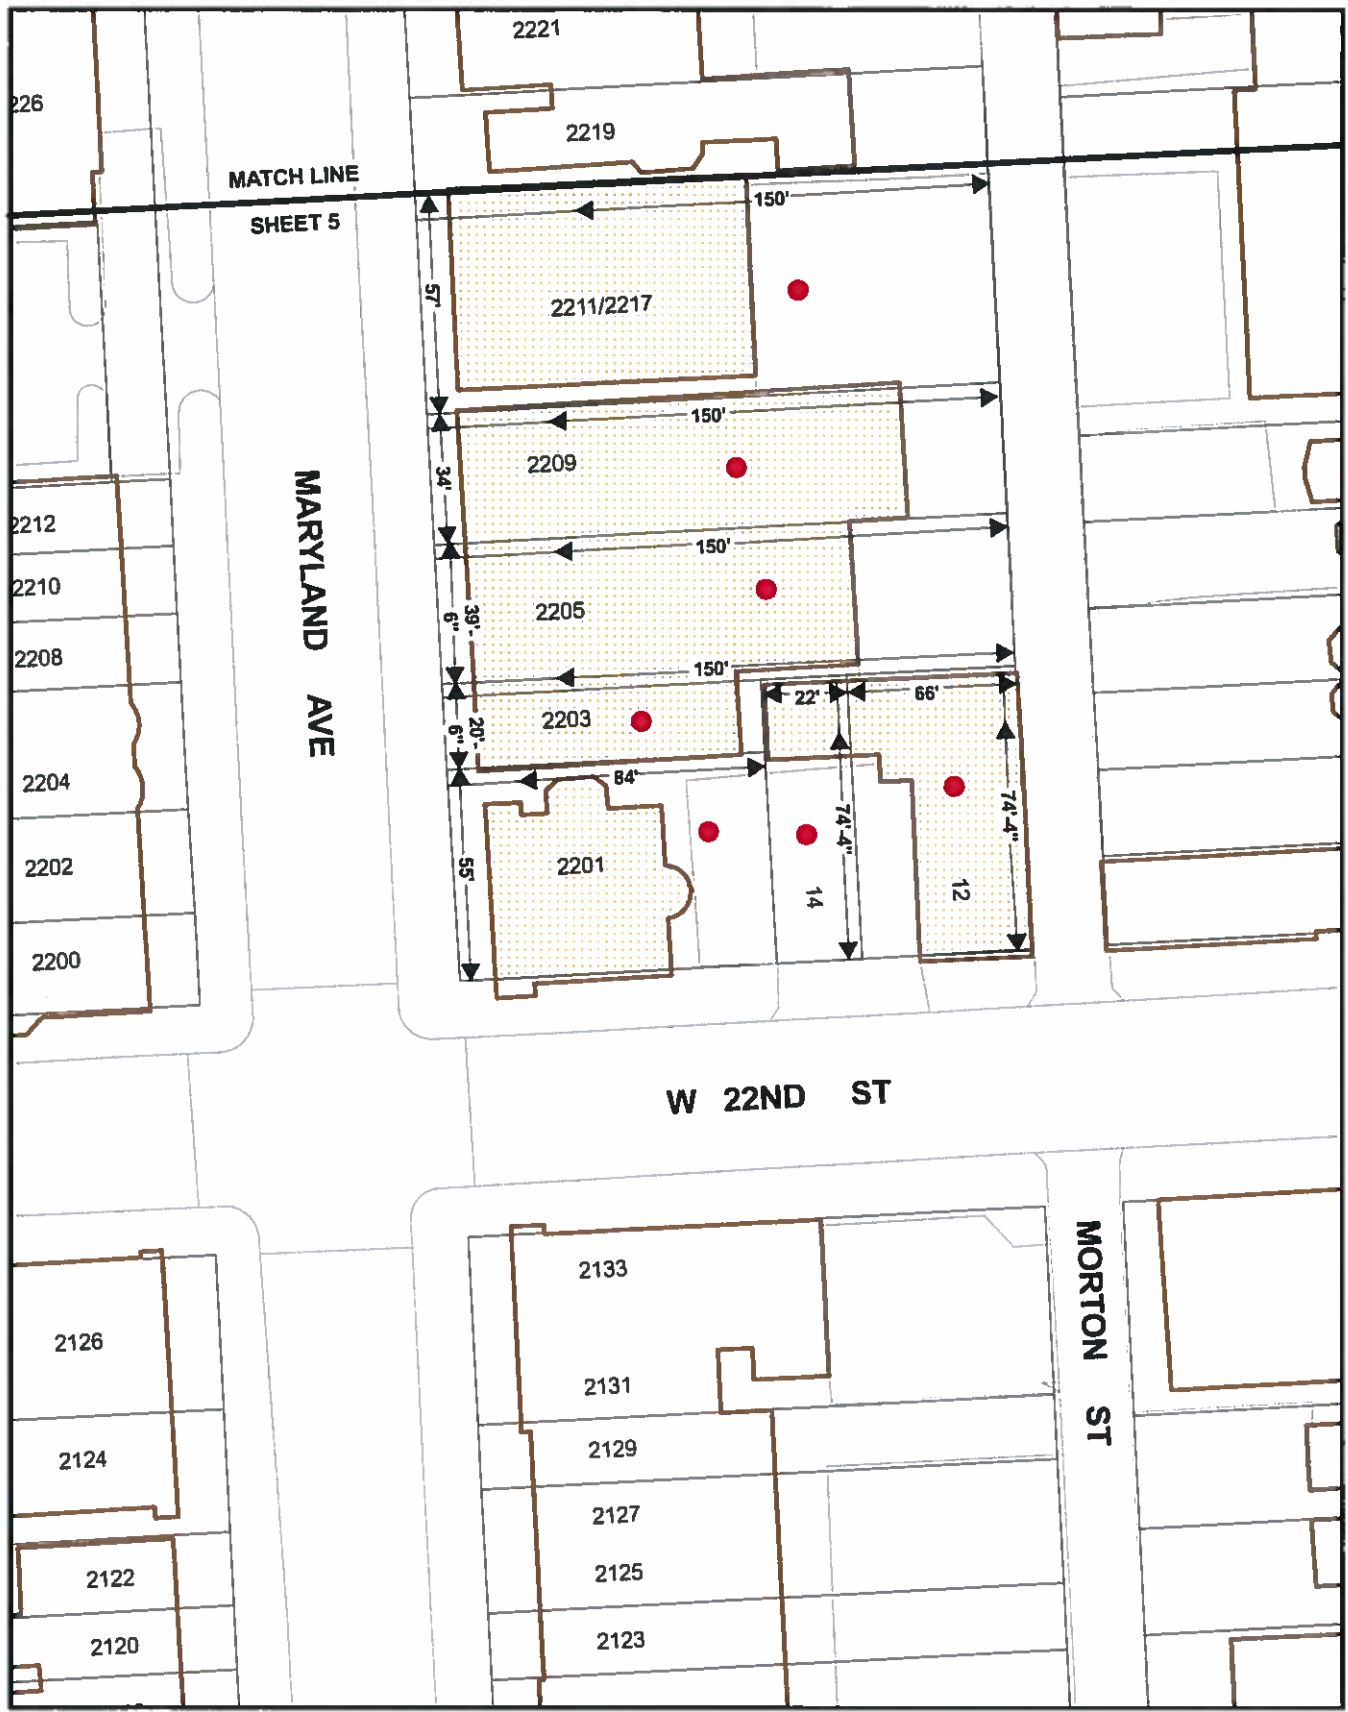

Scale: 1" = 50'

Sheet #6

