


SHEET NO. 37 OF THE ZONING MAP OF
THE ZONING CODE OF BALTIMORE CITY




Scale: 1" = 200'

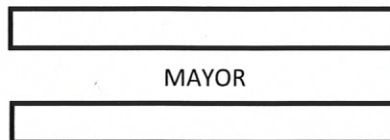


In Connection With The Following Properties, The Applicant Wishes To Request The Conditional Rezoning Of Those Properties From C-1 Zoning District to R-6 Zoning District, As Outlined In Red On The Forthcoming Maps.

2508 Harford Road Ward 9 Section 16 Block 4114A Lot 96
2510 Harford Road Ward 9 Section 16 Block 4114A Lot 97
NWS Harford Rd 172 Ft SW of Montpelier ST Ward 9 Section 16 Block 4114A Lot 98
2510 ½ Harford Rd Ward 9 Section 16 Block 4114A Lot 99
2512 Harford Road Ward 9 Section 16 Block 4114A Lot 100
2514 Harford Road Ward 9 Section 16 Block 4114A Lot 101
2516 Harford Road Ward 9 Section 16 Block 4114A Lot 102
2518 Harford Road Ward 9 Section 16 Block 4114A Lot 103
2520 Harford Road Ward 9 Section 16 Block 4114A Lot 104
2522 Harford Road Ward 9 Section 16 Block 4114A Lot 105
2524 Harford Road Ward 9 Section 16 Block 4114A Lot 106
2526 Harford Road Ward 9 Section 16 Block 4114A Lot 107
2530 Harford Road Ward 9 Section 16 Block 4123A Lot 1
2532 Harford Road Ward 9 Section 16 Block 4123A Lot 2
2534 Harford Road Ward 9 Section 16 Block 4123A Lot 3
2536 Harford Road Ward 9 Section 16 Block 4123A Lot 4
2538 Harford Road Ward 9 Section 16 Block 4123A Lot 5
2540 Harford Road Ward 9 Section 16 Block 4123A Lot 6
2542 Harford Road Ward 9 Section 16 Block 4123A Lot 6A
2544 Harford Road Ward 9 Section 16 Block 4123A Lot 7
2546 Harford Road Ward 9 Section 16 Block 4123A Lot 8
2548 Harford Road Ward 9 Section 16 Block 4123A Lot 9
2610 Harford Road Ward 9 Section 16 Block 4123 Lot 36
2612 Harford Road Ward 9 Section 16 Block 4123 Lot 35
2616 Harford Road Ward 9 Section 16 Block 4123 Lot 33
2622 Harford Road Ward 9 Section 16 Block 4123 Lot 32
2624 Harford Road Ward 9 Section 16 Block 4123 Lot 31
2626 Harford Road Ward 9 Section 16 Block 4123 Lot 30
2628 Harford Road Ward 9 Section 16 Block 4123 Lot 29
2630 Harford Road Ward 9 Section 16 Block 4123 Lot 28
2632 Harford Road Ward 9 Section 16 Block 4127 Lot 29
2634 Harford Road Ward 9 Section 16 Block 4127 Lot 30
2636 Harford Road Ward 9 Section 16 Block 4127 Lot 31
2638 Harford Road Ward 9 Section 16 Block 4127 Lot 32
2640 Harford Road Ward 9 Section 16 Block 4127 Lot 33
2642 Harford Road Ward 9 Section 16 Block 4127 Lot 34
2644 Harford Road Ward 9 Section 16 Block 4127 Lot 35
2646 Harford Road Ward 9 Section 16 Block 4127 Lot 36
2648 Harford Road Ward 9 Section 16 Block 4127 Lot 37
2650 Harford Road Ward 9 Section 16 Block 4127 Lot 38
2652 Harford Road Ward 9 Section 16 Block 4127 Lot 39
2654 Harford Road Ward 9 Section 16 Block 4127 Lot 40
2656 Harford Road Ward 9 Section 16 Block 4127 Lot 41
2658 Harford Road Ward 9 Section 16 Block 4127 Lot 42

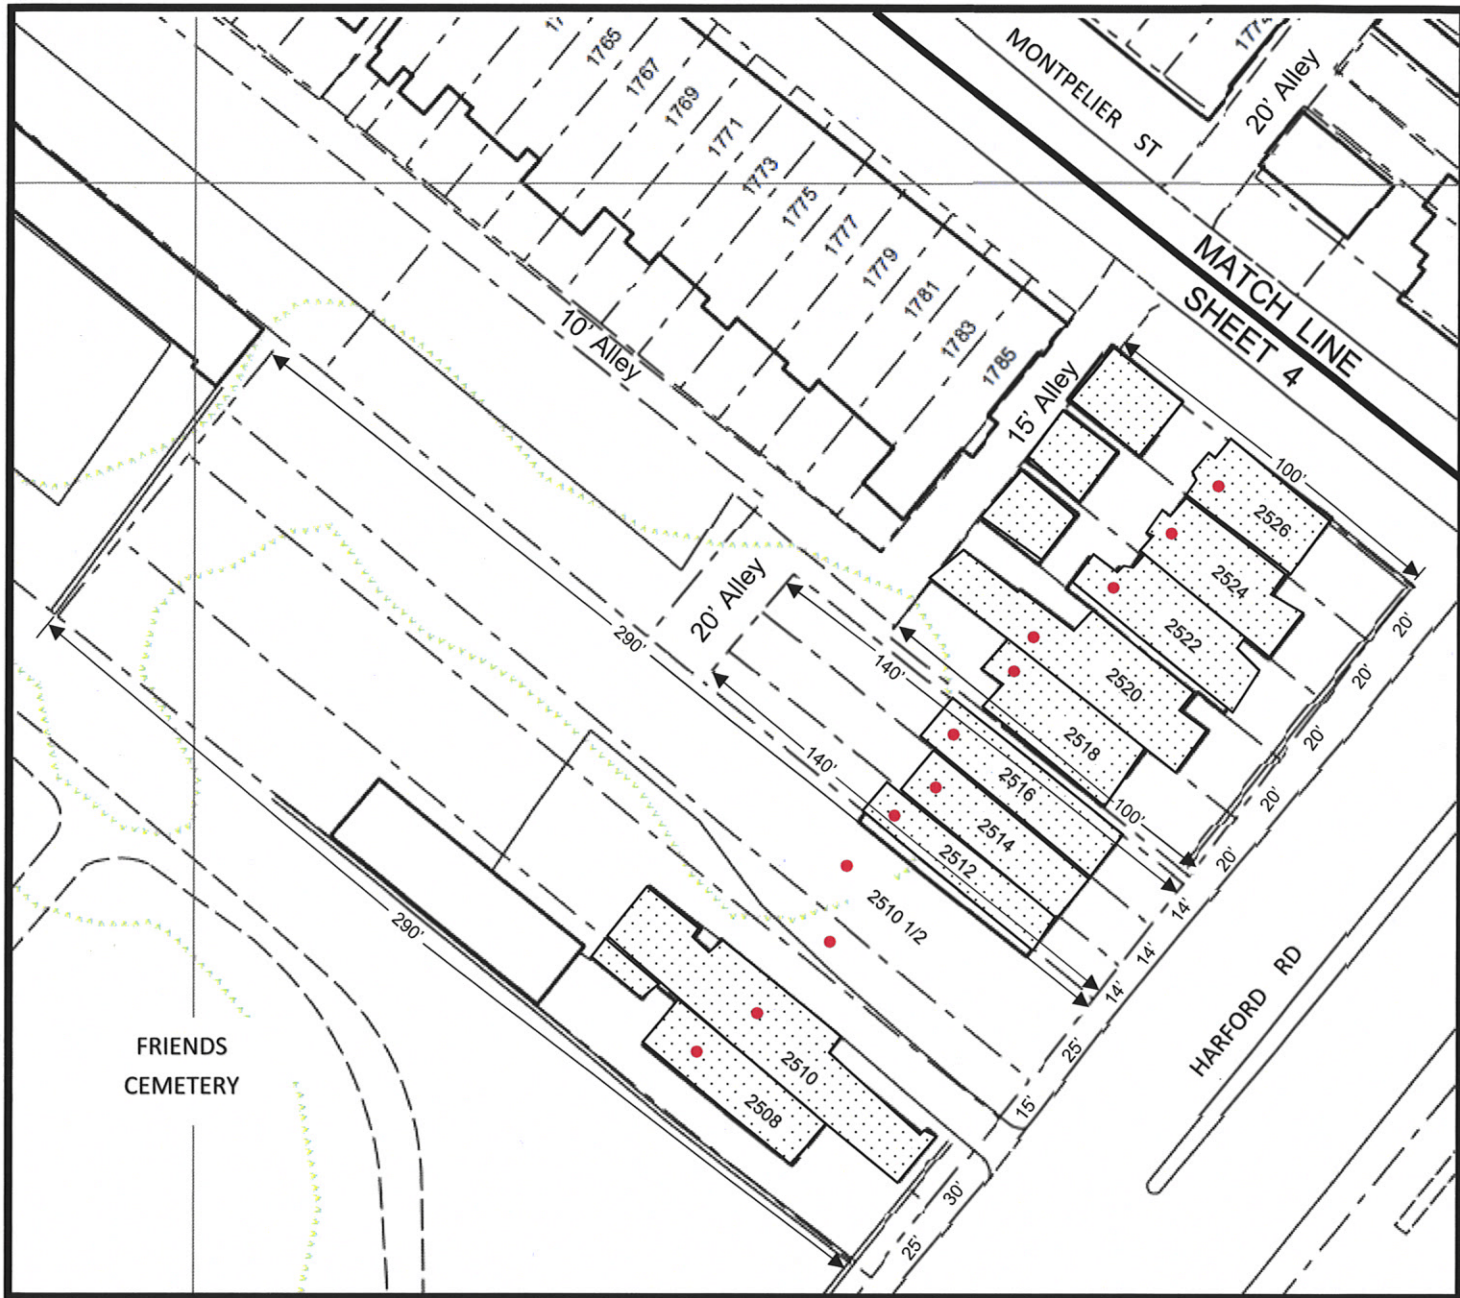


Scale: 1" = 60'

Sheet #3

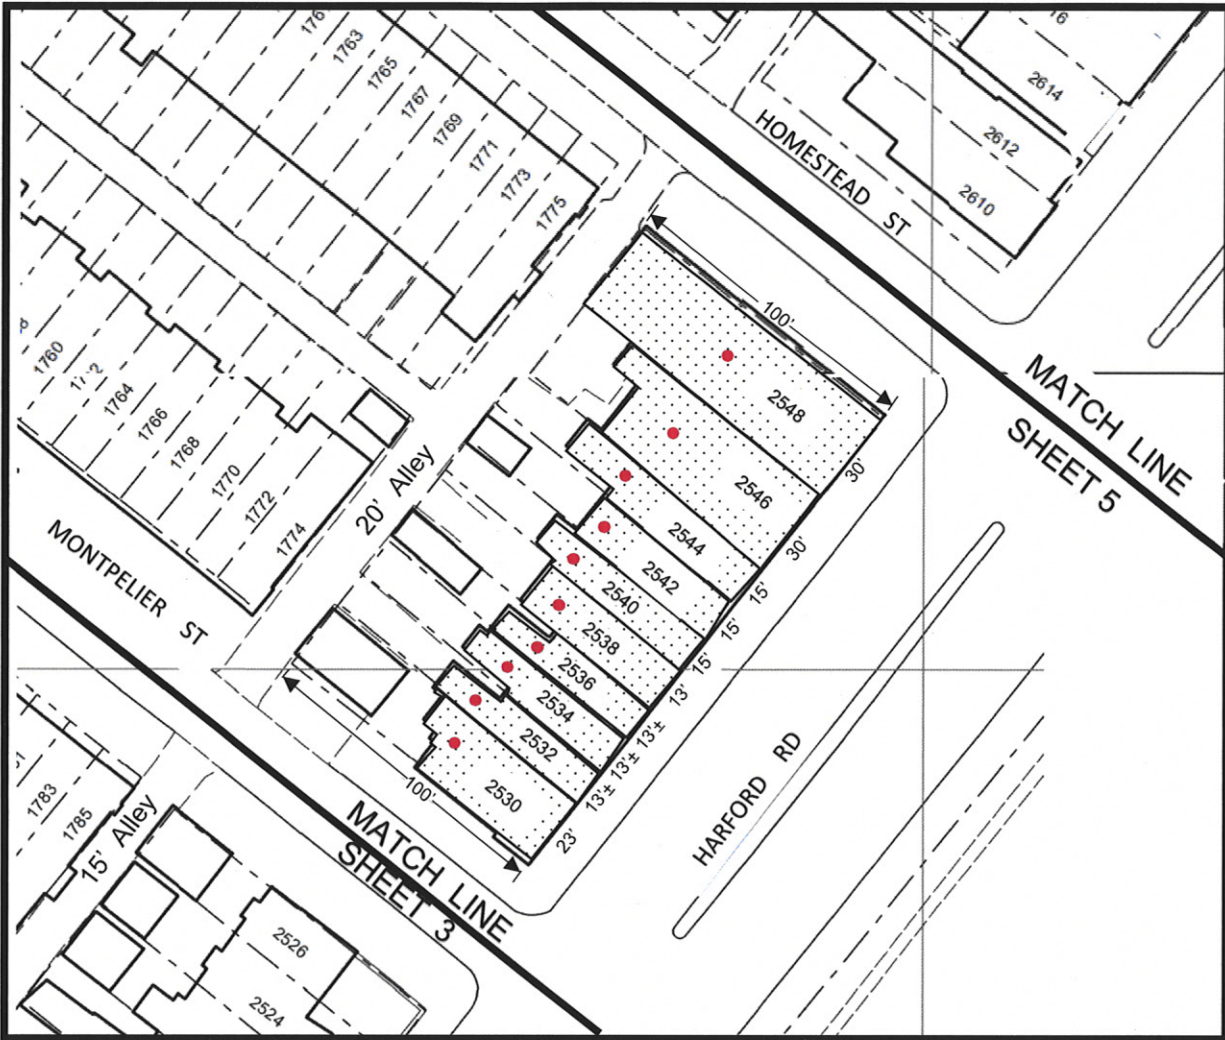

Scale: 1" = 60'

Sheet #4

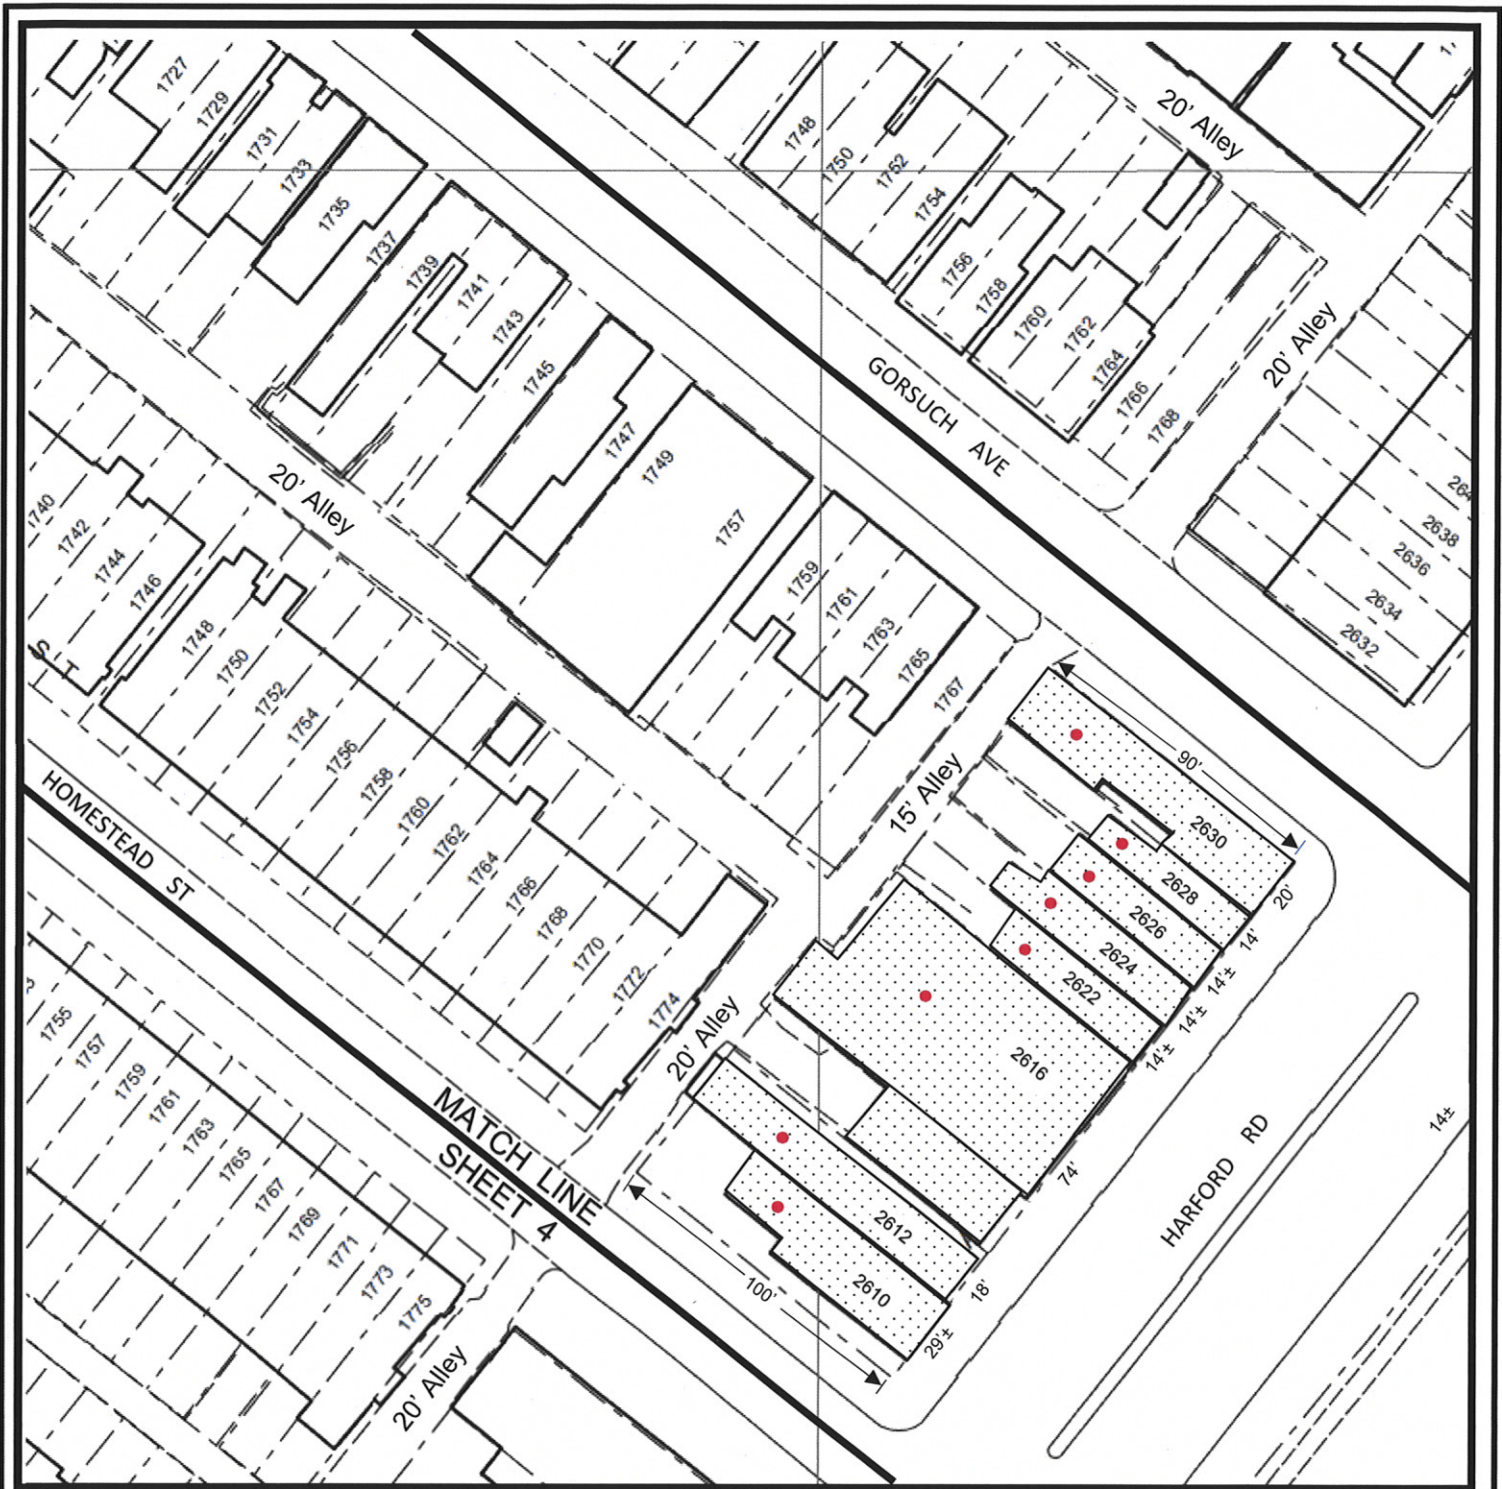

Scale: 1" = 60'

Sheet #5



Scale: 1" = 60'

Sheet #6