


NO.	REVISIONS	DATE	BY




VICINITY MAP
1"=2000'



TO
BOSTON STREET

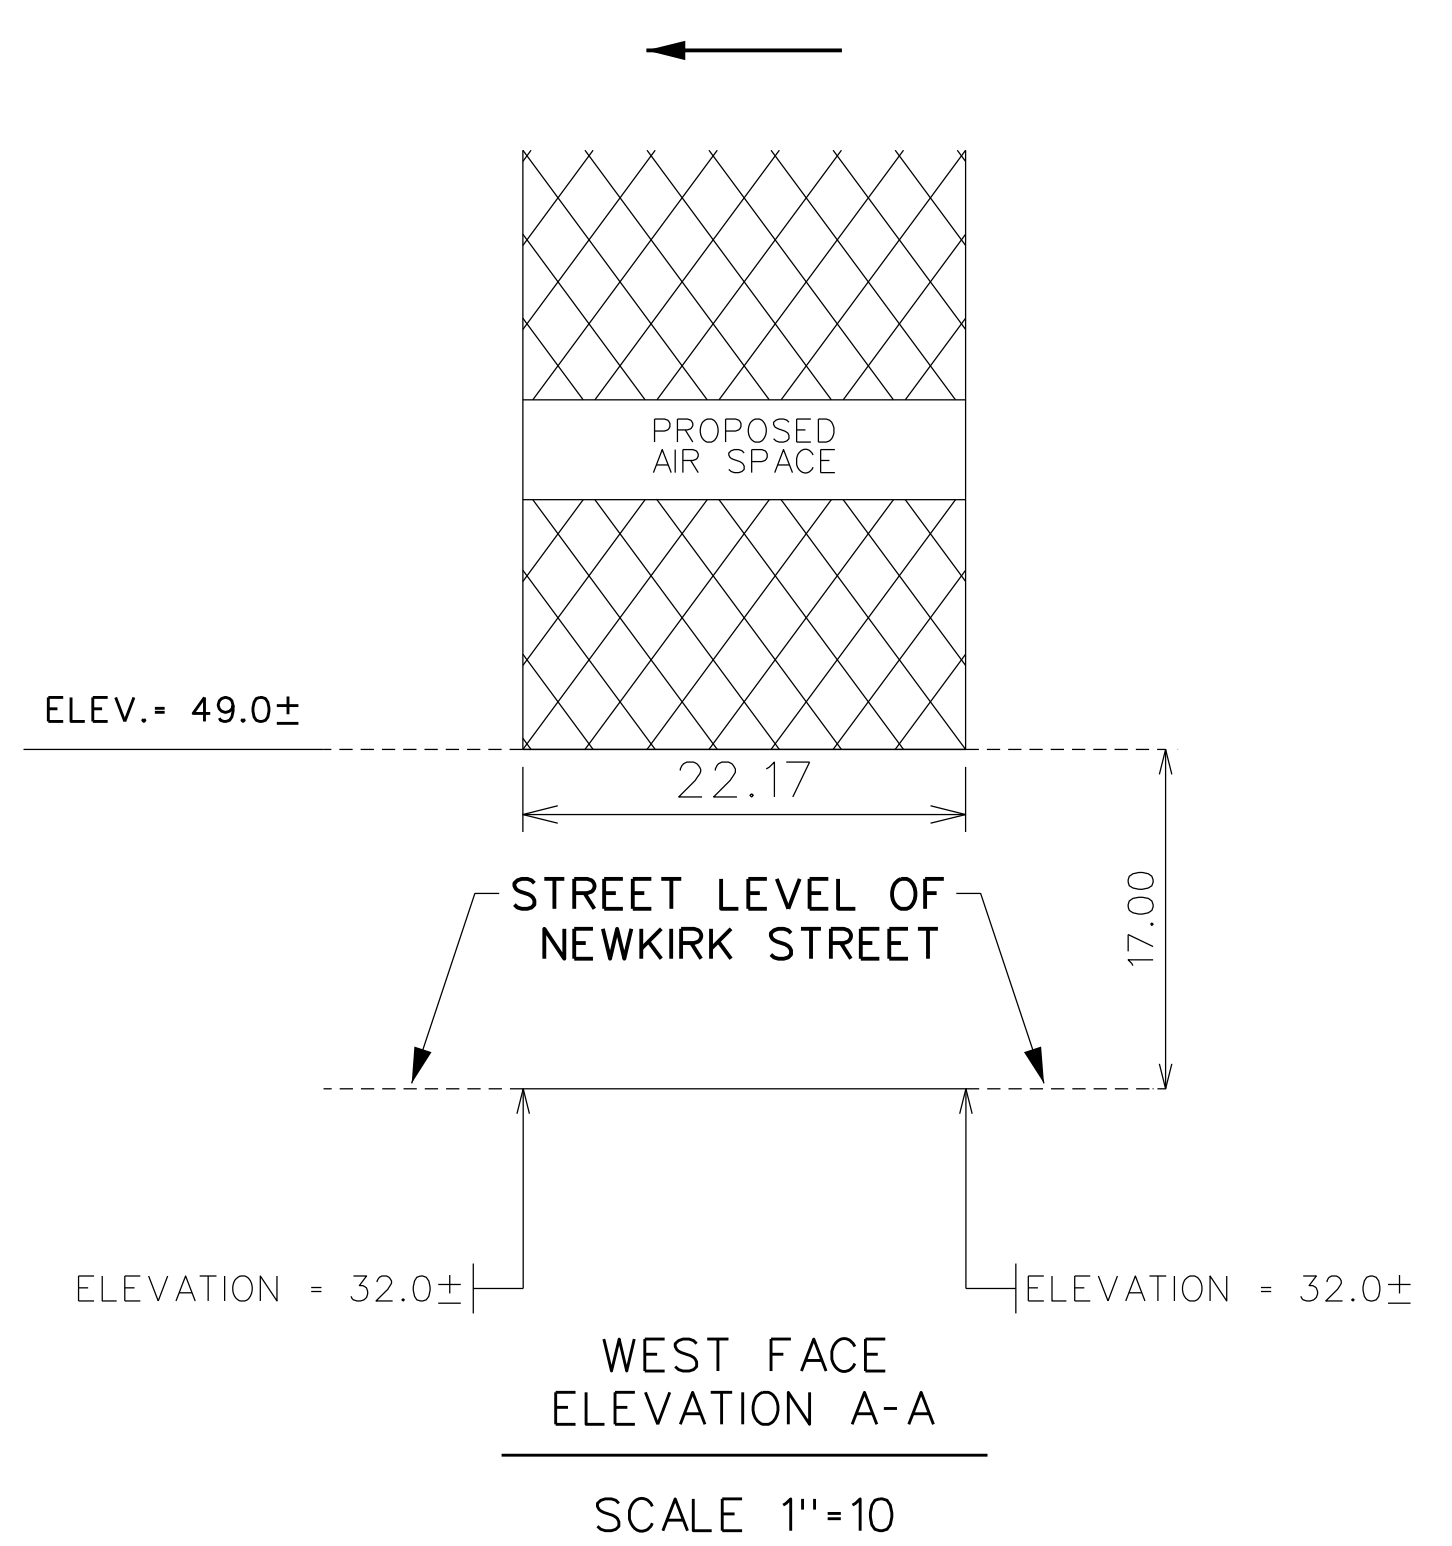

NEWKIRK STREET

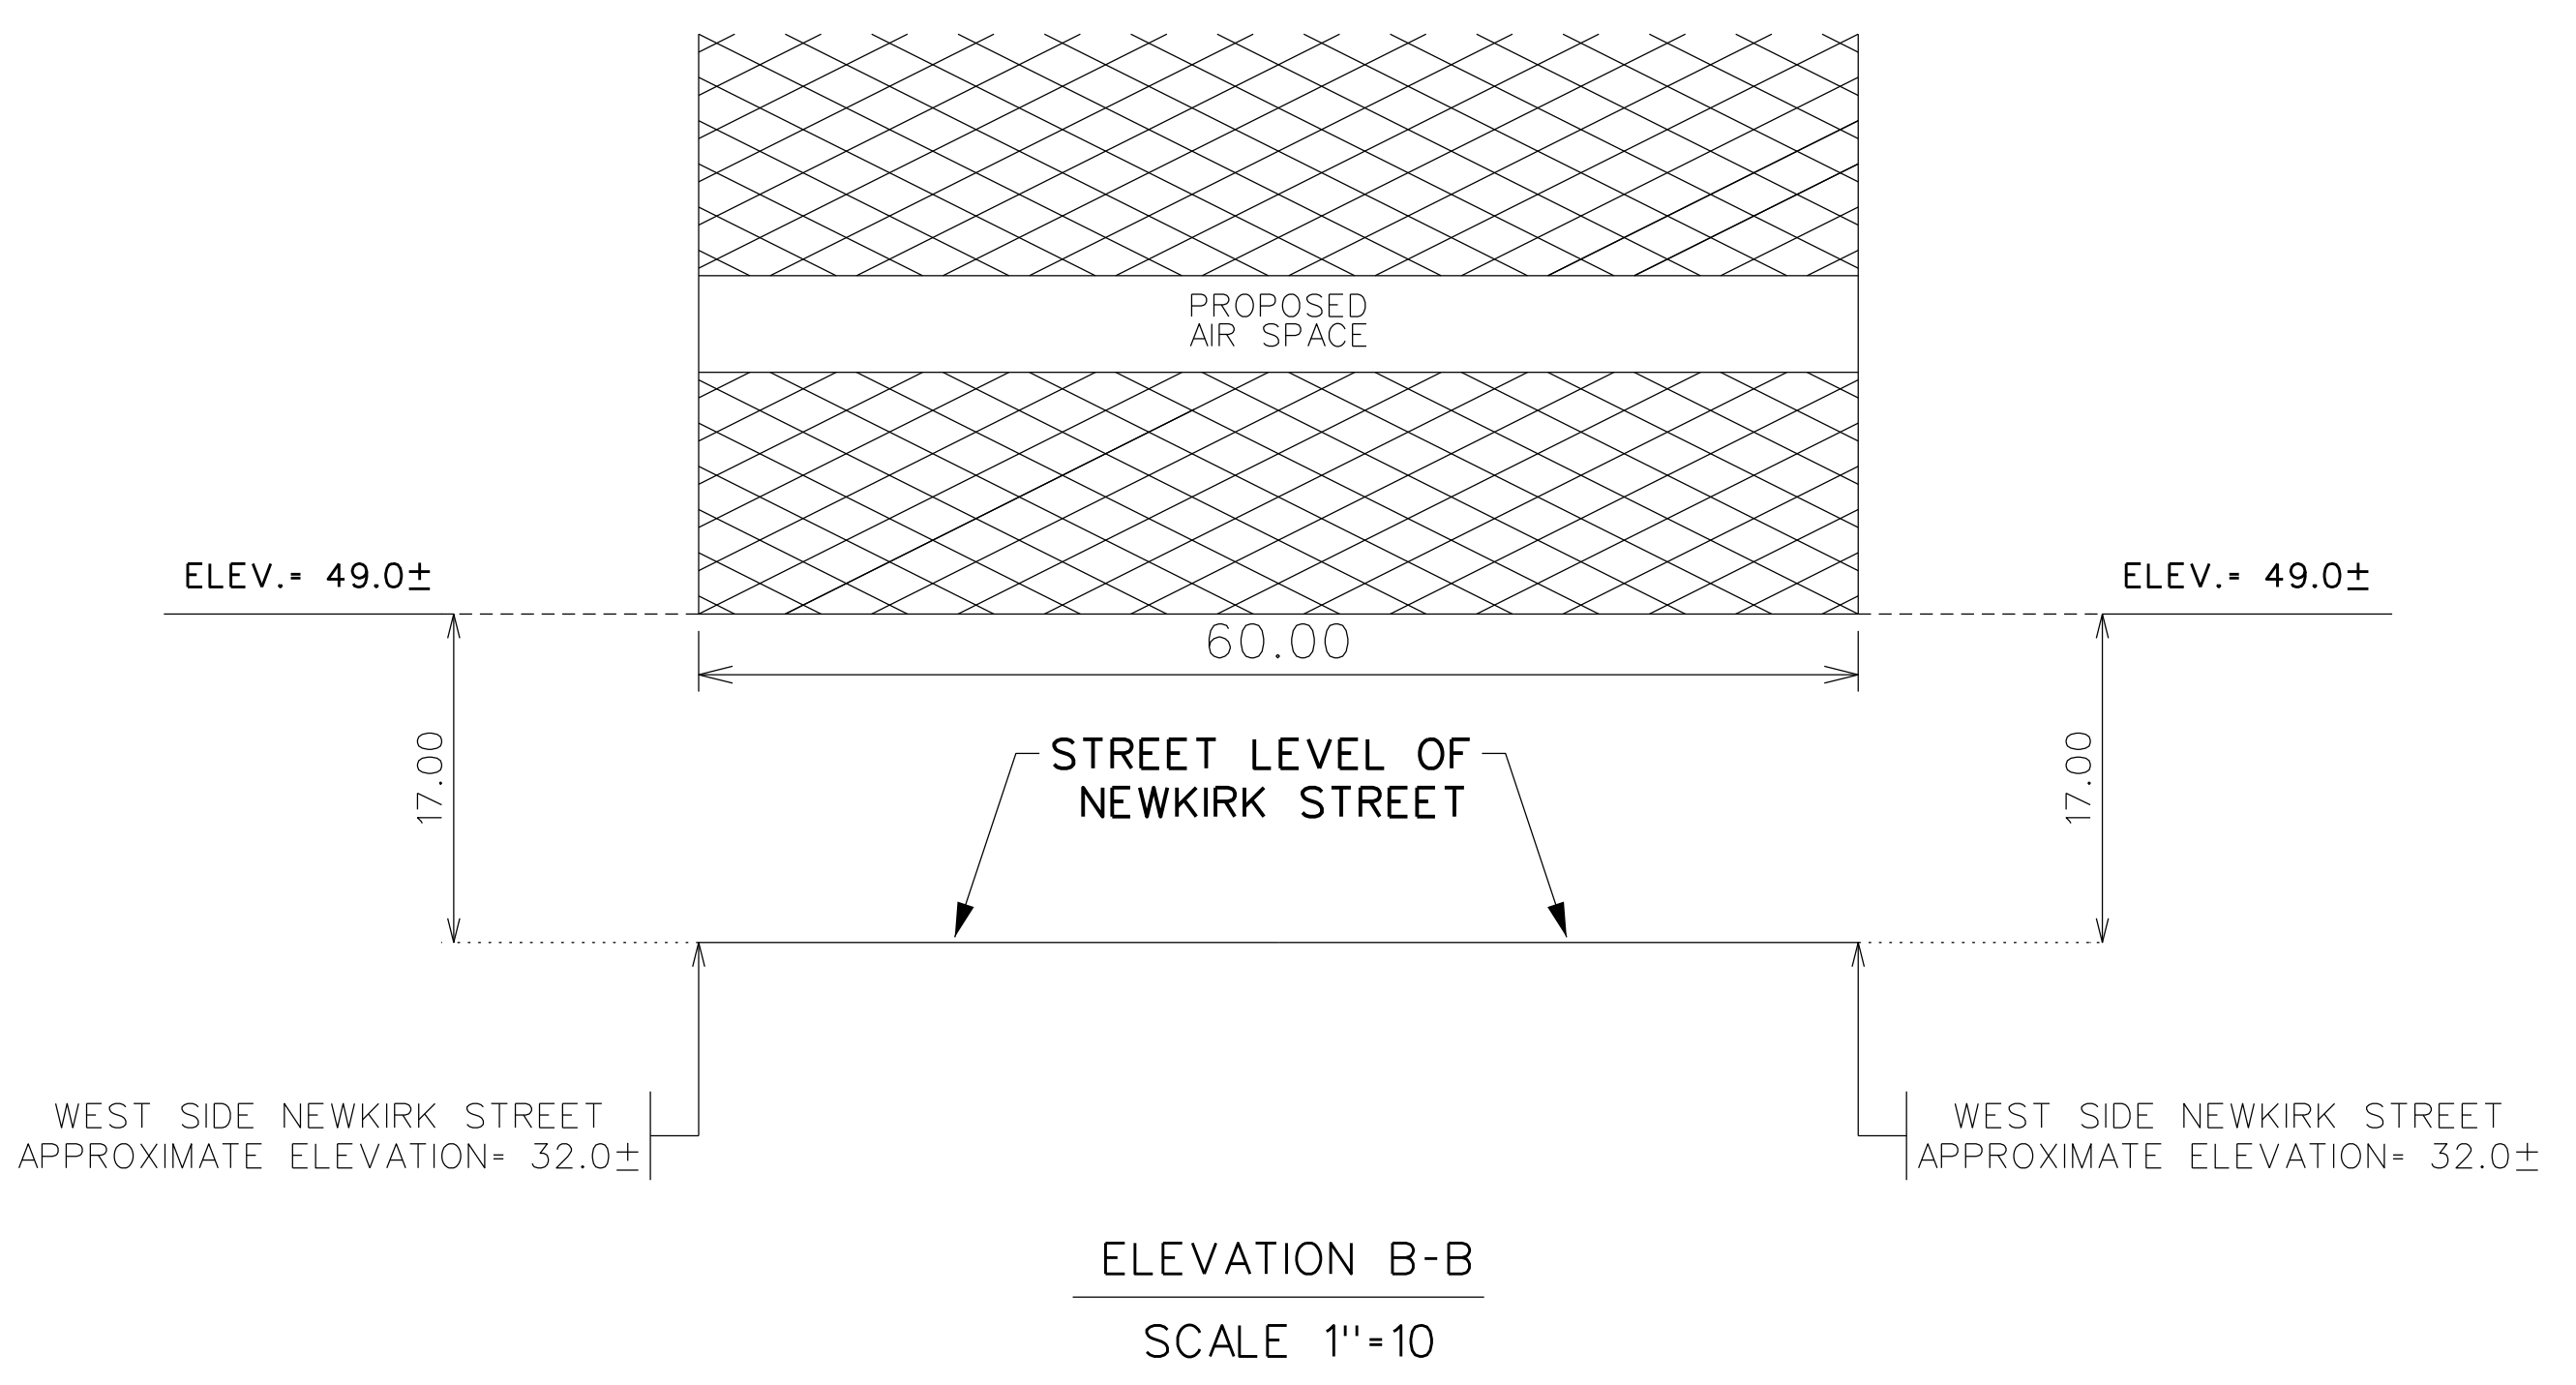

TO
BOSTON STREET

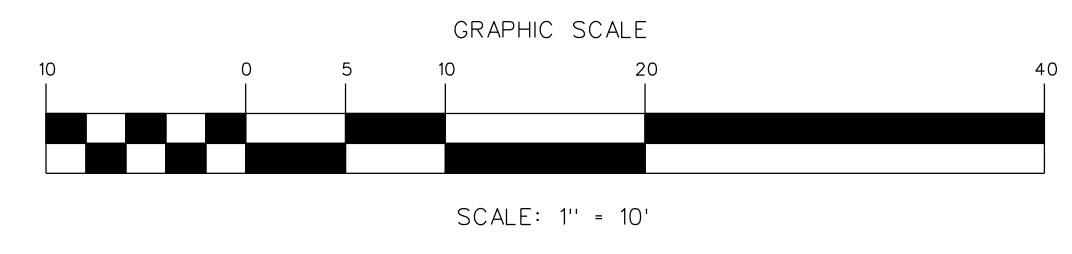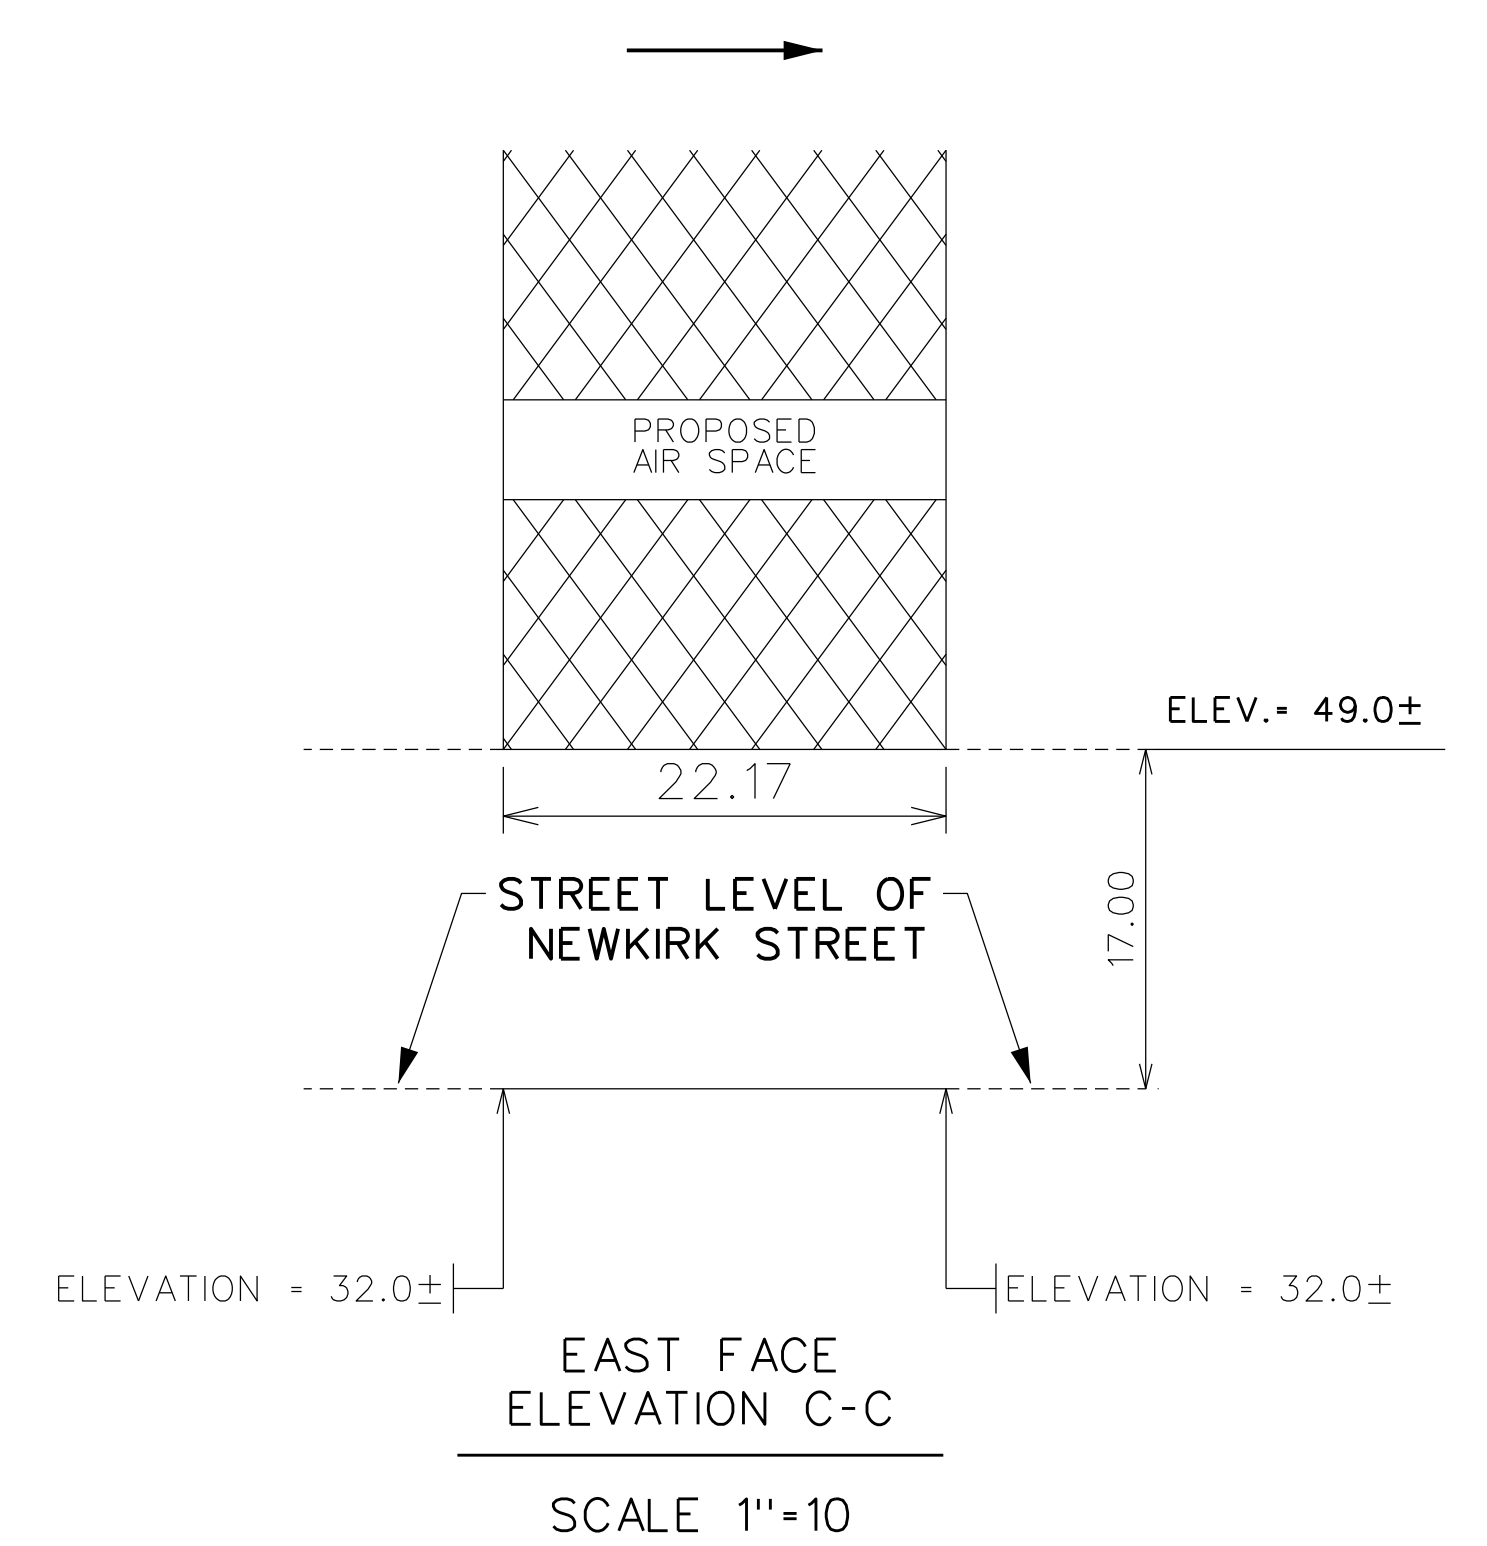

CHIEF, SURVEY SECTION

CHIEF, TRANSPORTATION ENGINEERING & CONSTRUCTION DIVISION

DIRECTOR, DEPARTMENT OF TRANSPORTATION

SURVEYED BY: _____ FIELD CHECKED: _____
 COMPUTED BY: S. SIMS DRAWN BY: S. SIMS
 CHECKED BY: J. STALEY & PRINCE MACKAY

694-22-044

CITY OF BALTIMORE
 DEPARTMENT OF TRANSPORTATION
 TRANSPORTATION ENGINEERING & CONSTRUCTION DIVISION

PRELIMINARY PLAT
 FOR THE CONDEMNATION AND
 CLOSING
 OF AIR RIGHTS AREA EXTENDING NORTHERLY
 22.17 FEET OVER A PORTION OF
 THE PUBLIC RIGHT OF WAY OF
 NEWKIRK STREET

WARD 26, SECTION 2, BLOCK 6587

SURVEY SECTION

SCALE: 1" = 10' DATE: FEBRUARY 25, 2022 SHEET 2 OF 2