


E MONUMENT ST

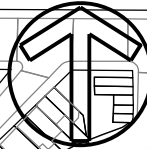



HILLEN ST

ENSOR ST

ORLEANS ST



SCALE: 1"=200'

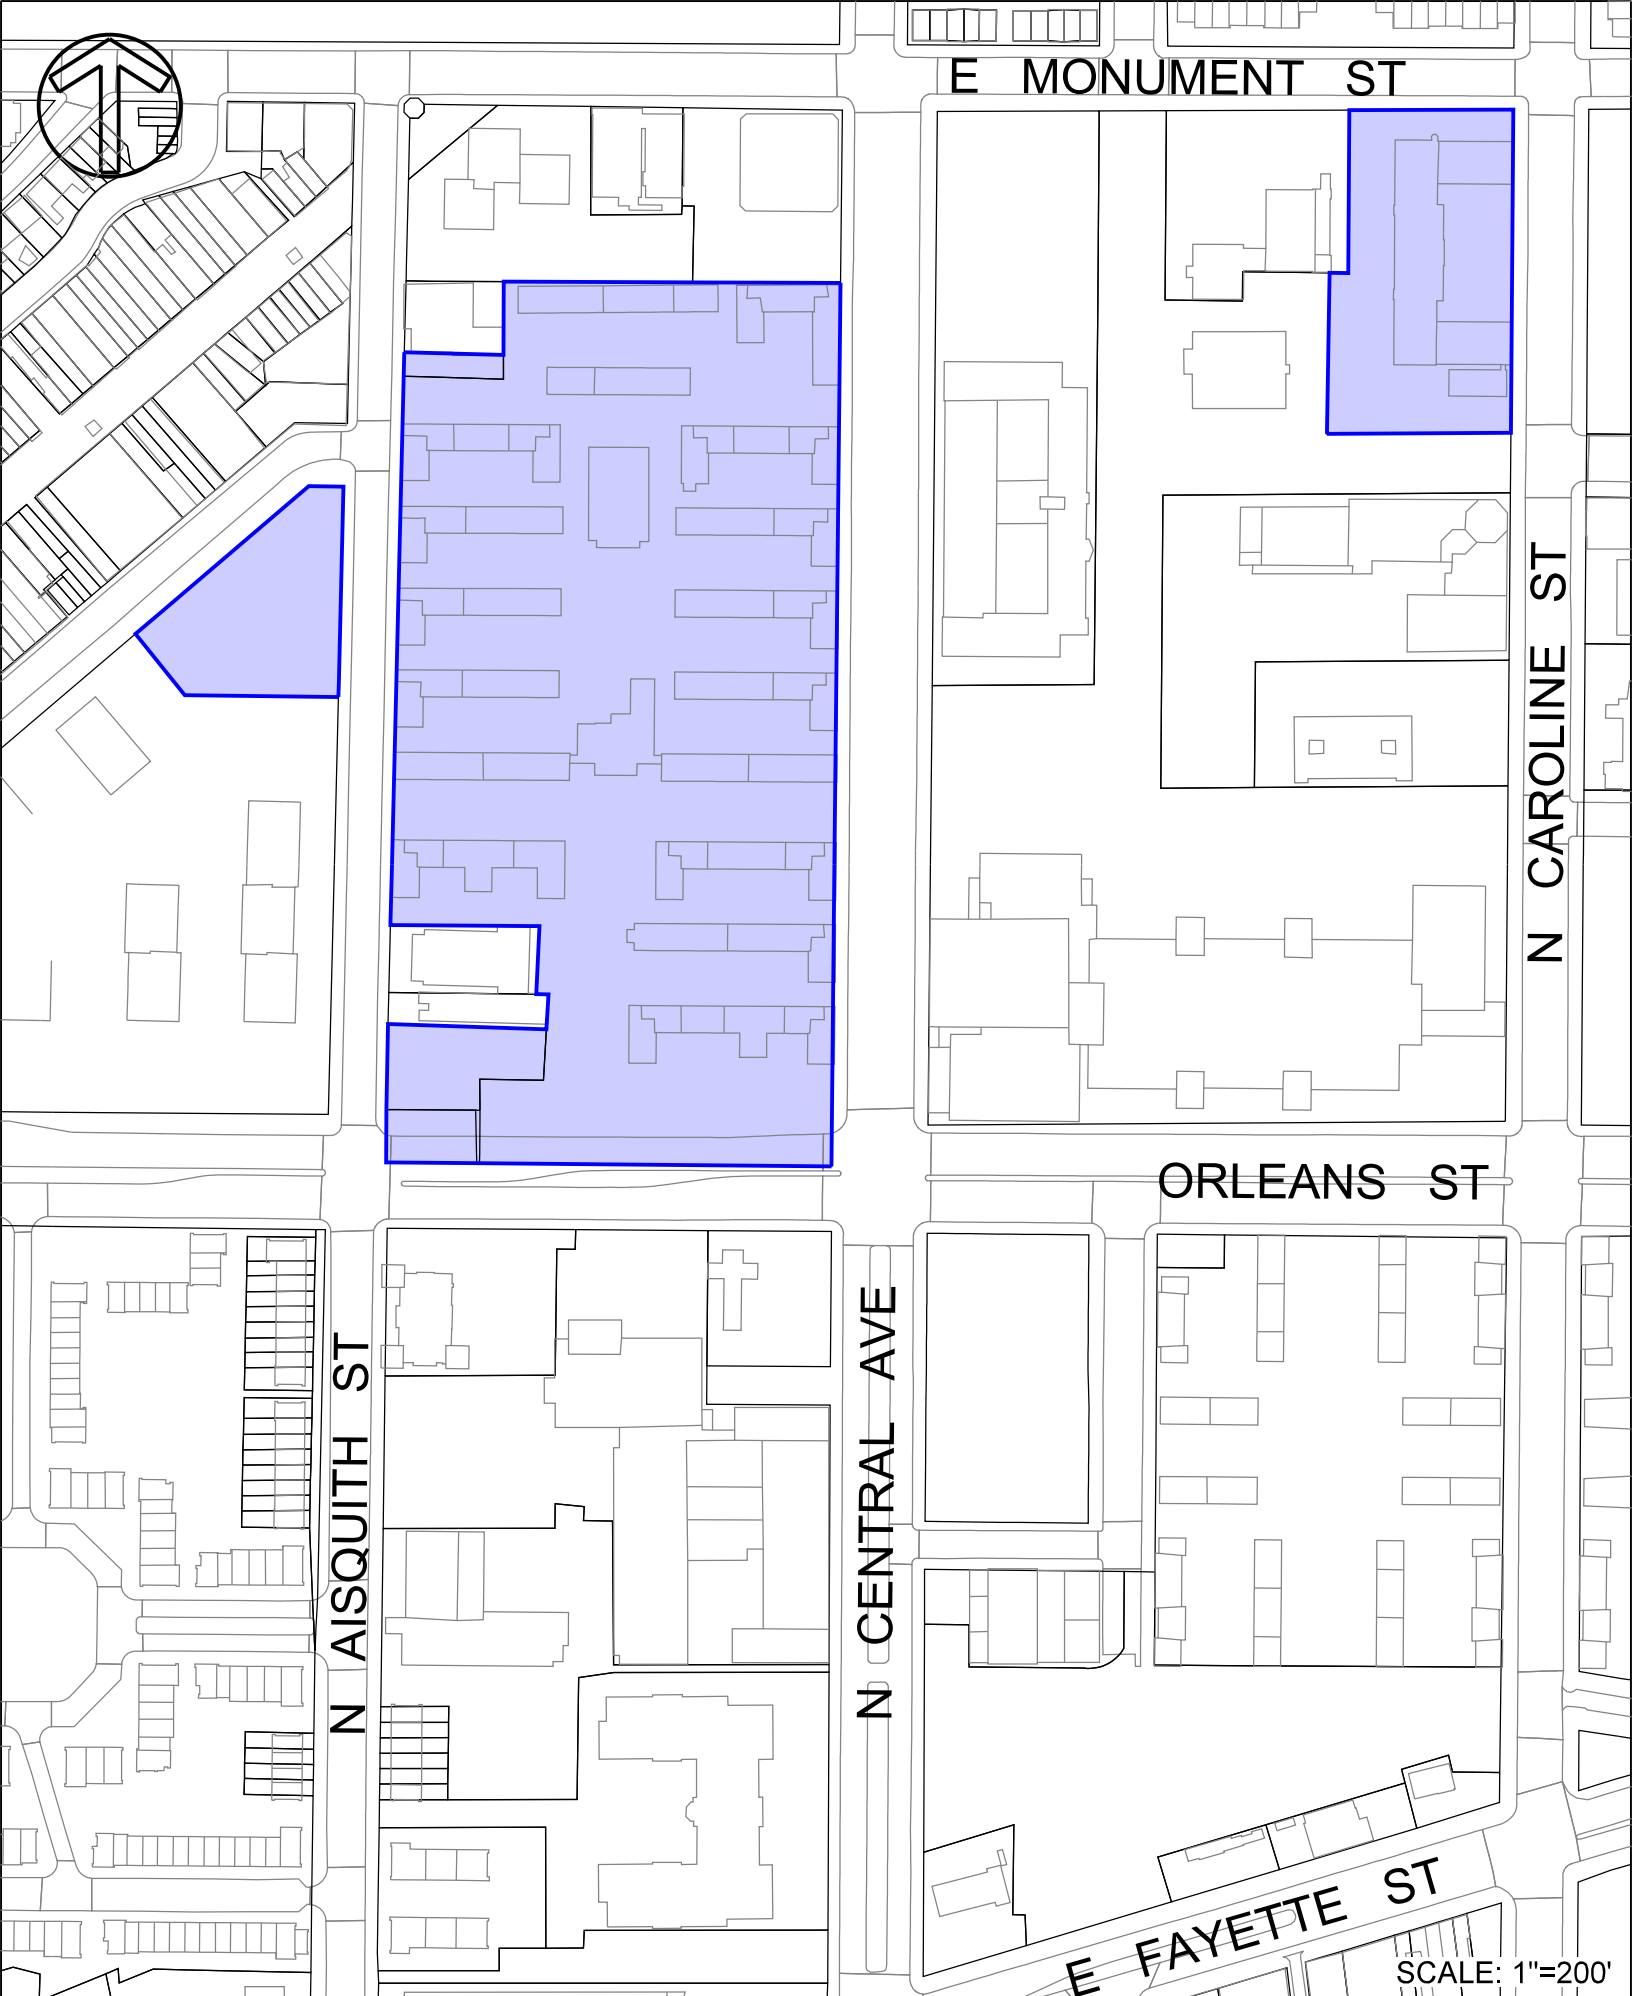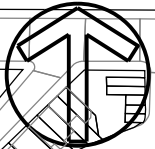

E MONUMENT ST

N CAROLINE ST


ORLEANS ST

N AISQUITH ST

N CENTRAL AVE

E FAYETTE ST

SCALE: 1"=200'

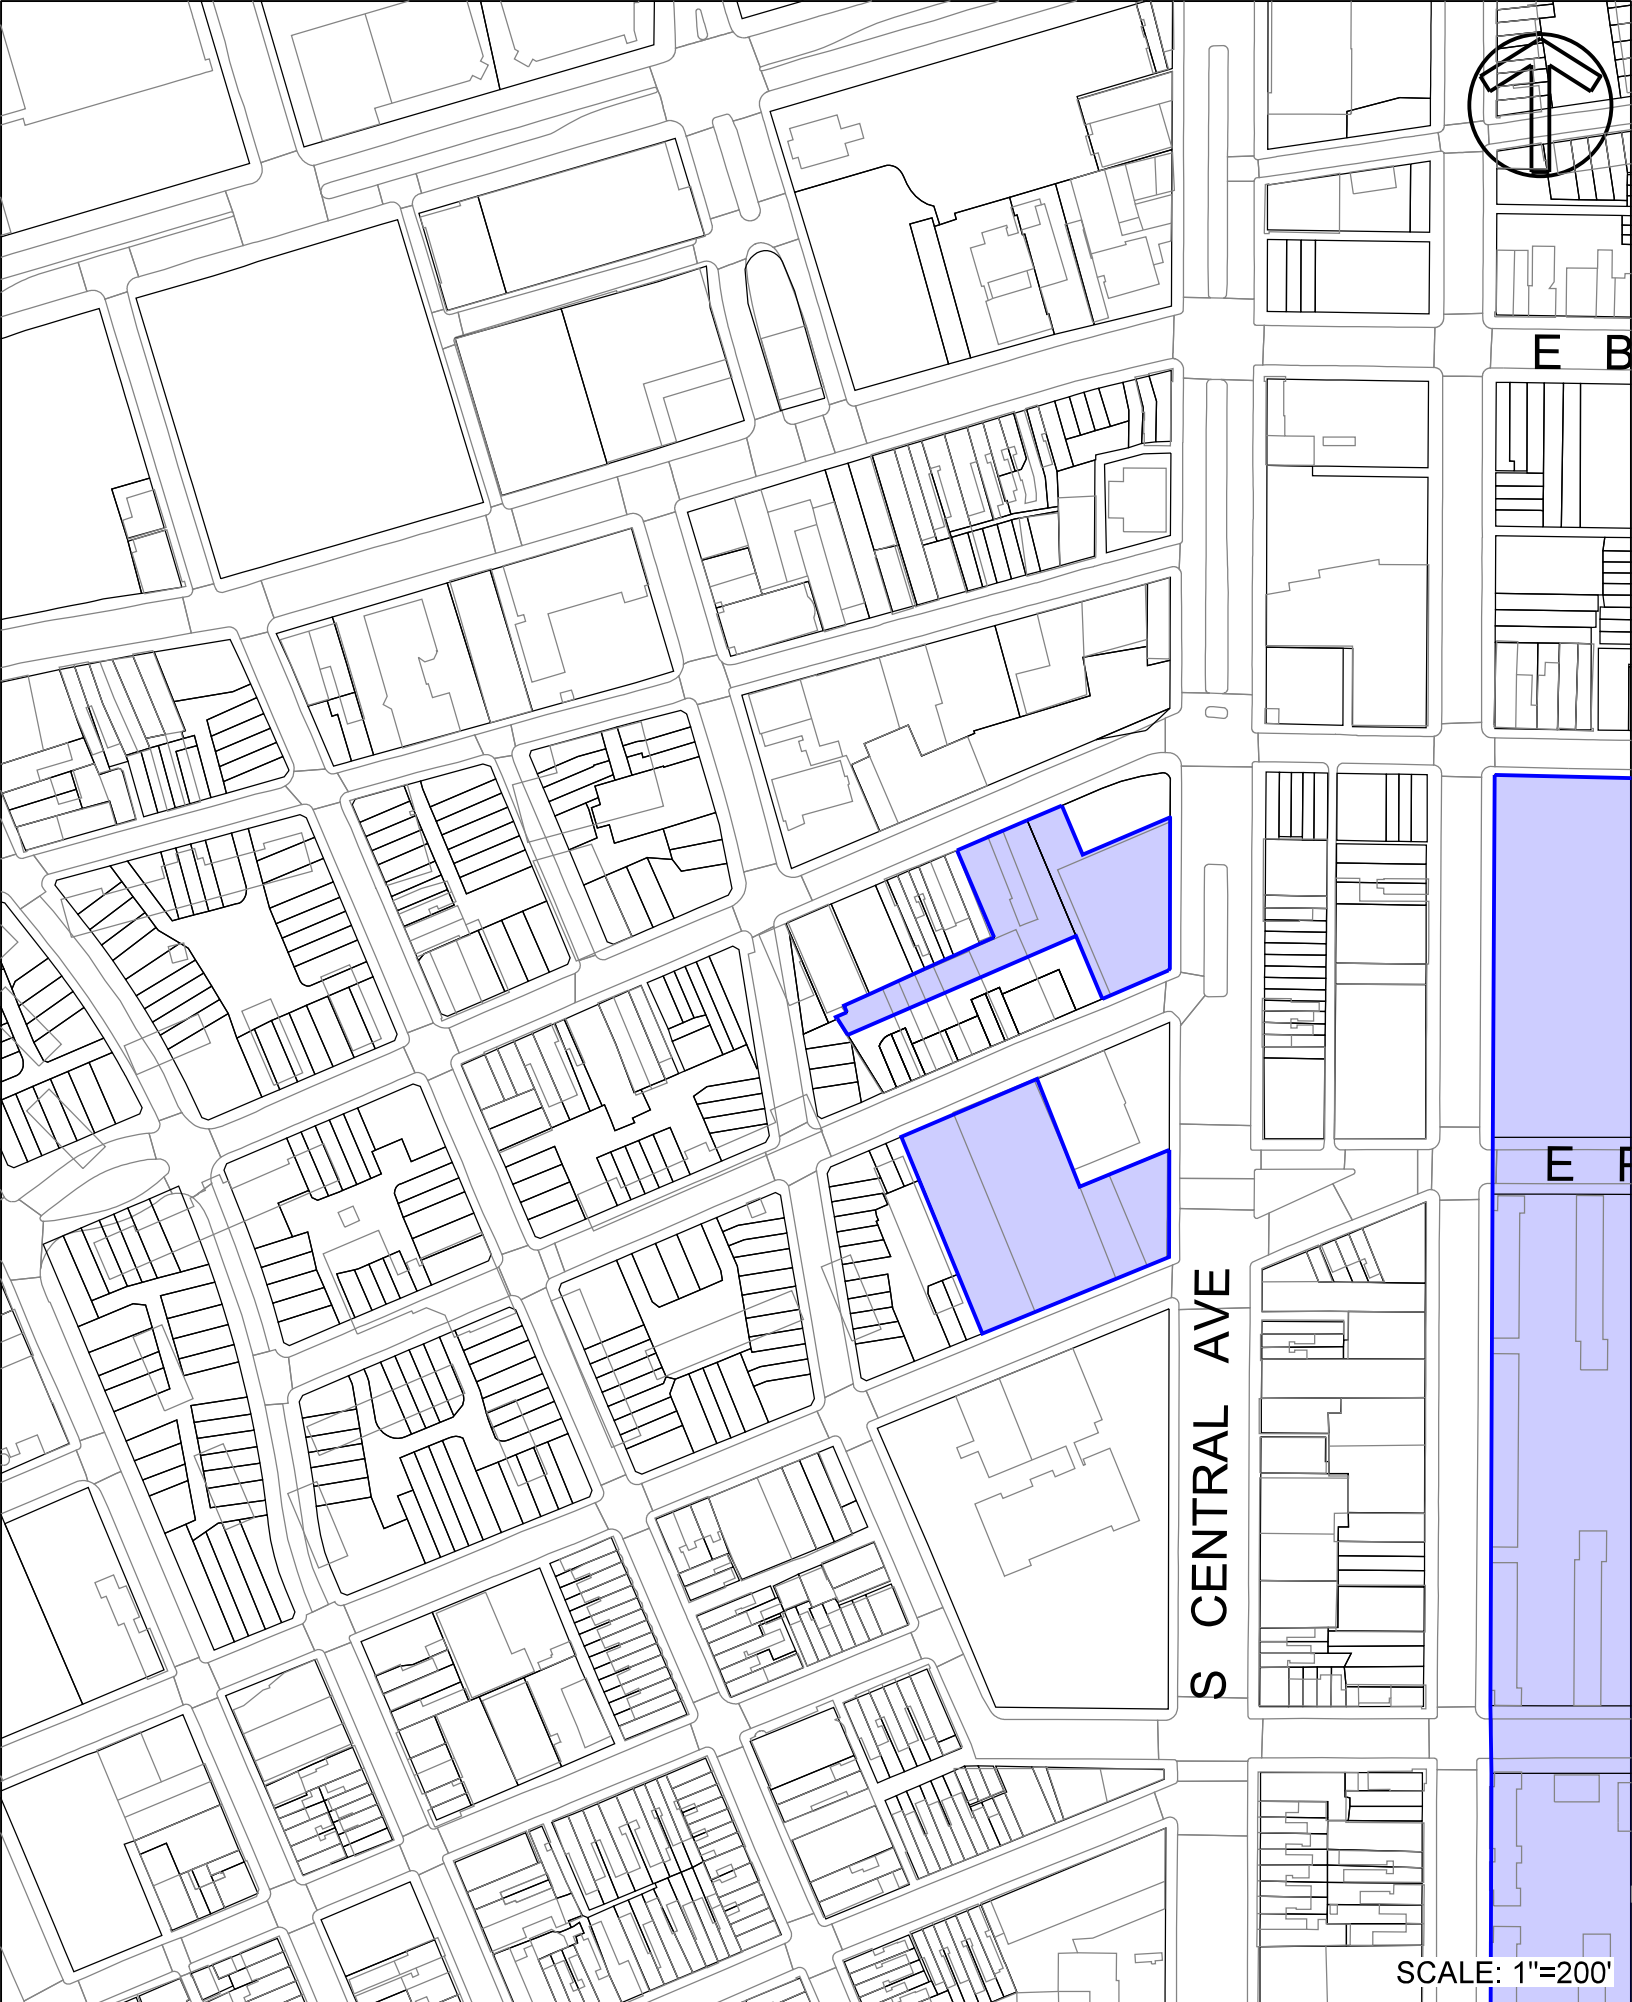

S CENTRAL AVE

SCALE: 1"=200'



E BALTIMORE ST

E LOMBARD ST

E PRATT ST

S CENTRAL AVE

S CAROLINE ST

GOUGH ST

E BANK ST

ST

SCALE: 1"=200'