


F R O M	Name & Title	Khalil A. Zaied, Director	CITY OF BALTIMORE MEMO	
	Agency Name & Address	Department of Transportation 417 E. Fayette St, Rm. 527		
	Subject	City Council Bill 12-0039		


Date: 04/19/2012

To: The Honorable President and Members of the City Council
c/o Karen Randle
City Hall, Rm. 400

I am herein reporting on City Council Bill #12-0039, Zoning - Conditional Use Convalescent, Nursing, and Rest Home - 3549-3555 Old Frederick Road, which is submitted for the purpose of permitting, subject to certain conditions, the establishment, maintenance, and operation of a convalescent, nursing, and rest home on the property known as 3549-3555 Old Frederick Road, as outlined in red on the accompanying plat.

The Department of Transportation has no objections to this bill.


Respectfully,

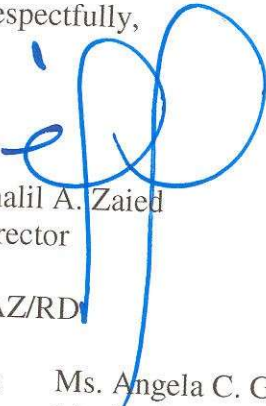

Khalil A. Zaied
Director


KAZ/RD

Cc: Ms. Angela C. Gibson
Mr. Jamie Kendrick
Mr. Frank Murphy

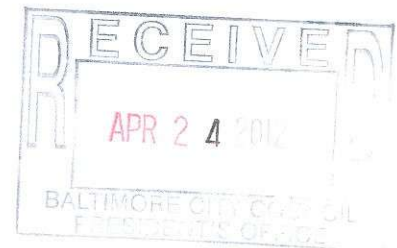

Frank Murphy

SHEET NO. 62 OF THE ZONING DISTRICT MAP OF THE BALTIMORE CITY ZONING CODE.

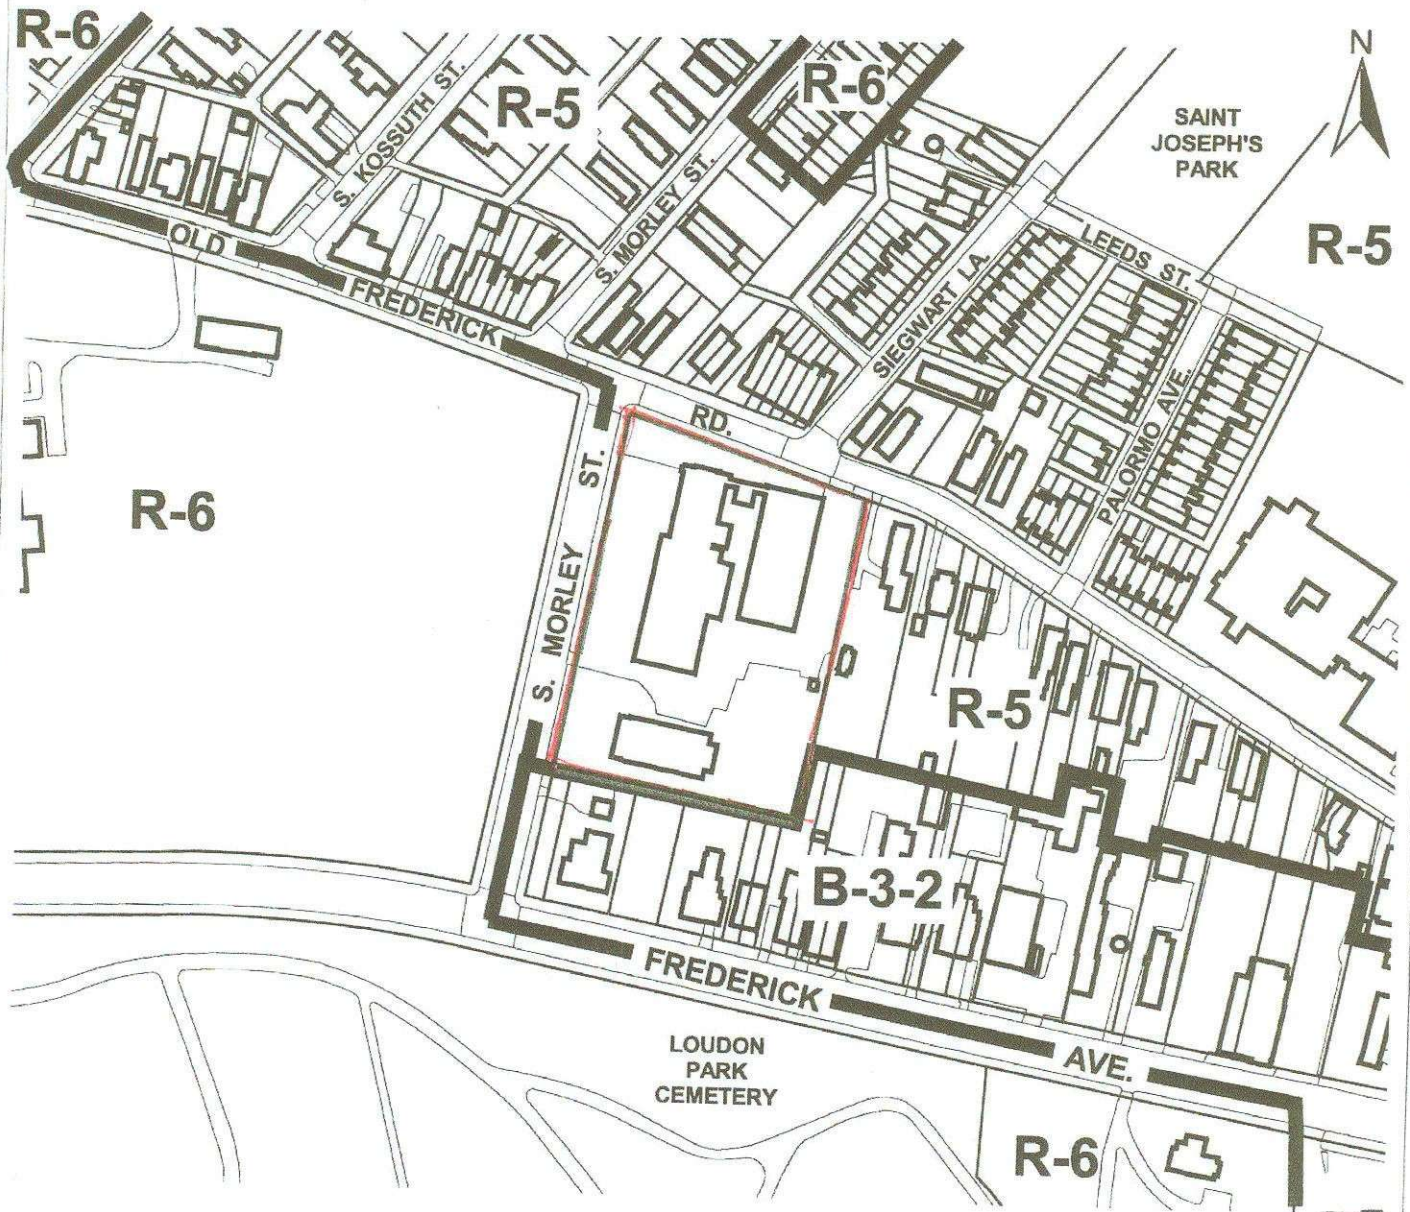

1" = 200'

Note:

In Connection With Property Known As
No. 3549 - 3555 OLD FREDERICK ROAD.
The Applicant Wishes To Request The
Conditional Use Of The Aforementioned Property As
A Convalescent Nursing And Rest Home,
As Outlined In Red Above.

WARD - 20 SECTION - 4 BLOCK - 2244A LOTS - 41

MAYOR

PRESIDENT CITY COUNCIL



1" = 100'

3549 - 3555 OLD FREDERICK ROAD

Sheet #2