
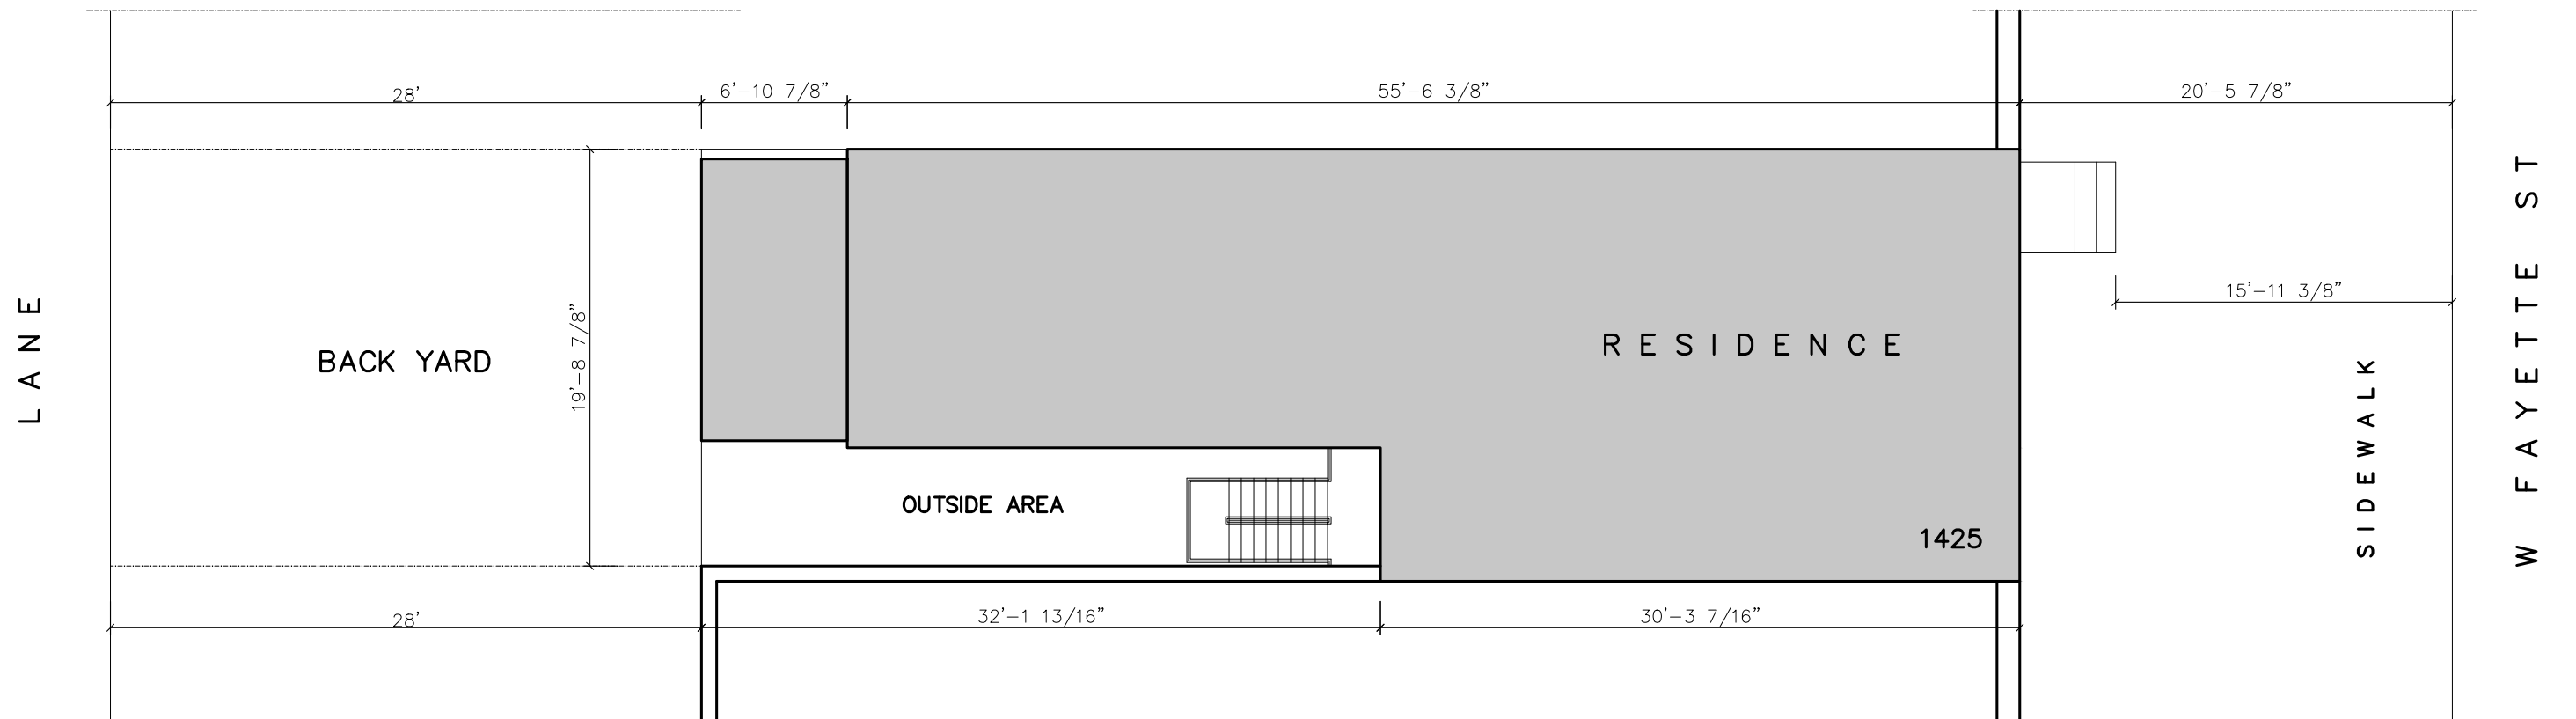


RESIDENTIAL RENOVATION PROJECT		
RESIDENCE		
1425, W FAYETTE ST, BALTIMORE, MD — 21223 — USA		
PROP: PROPERLAND, LLC		
DRAWING		
LOCATION PLAN		
SCALE:	DATE SEPTEMBER / 2025	REFERENCE 01

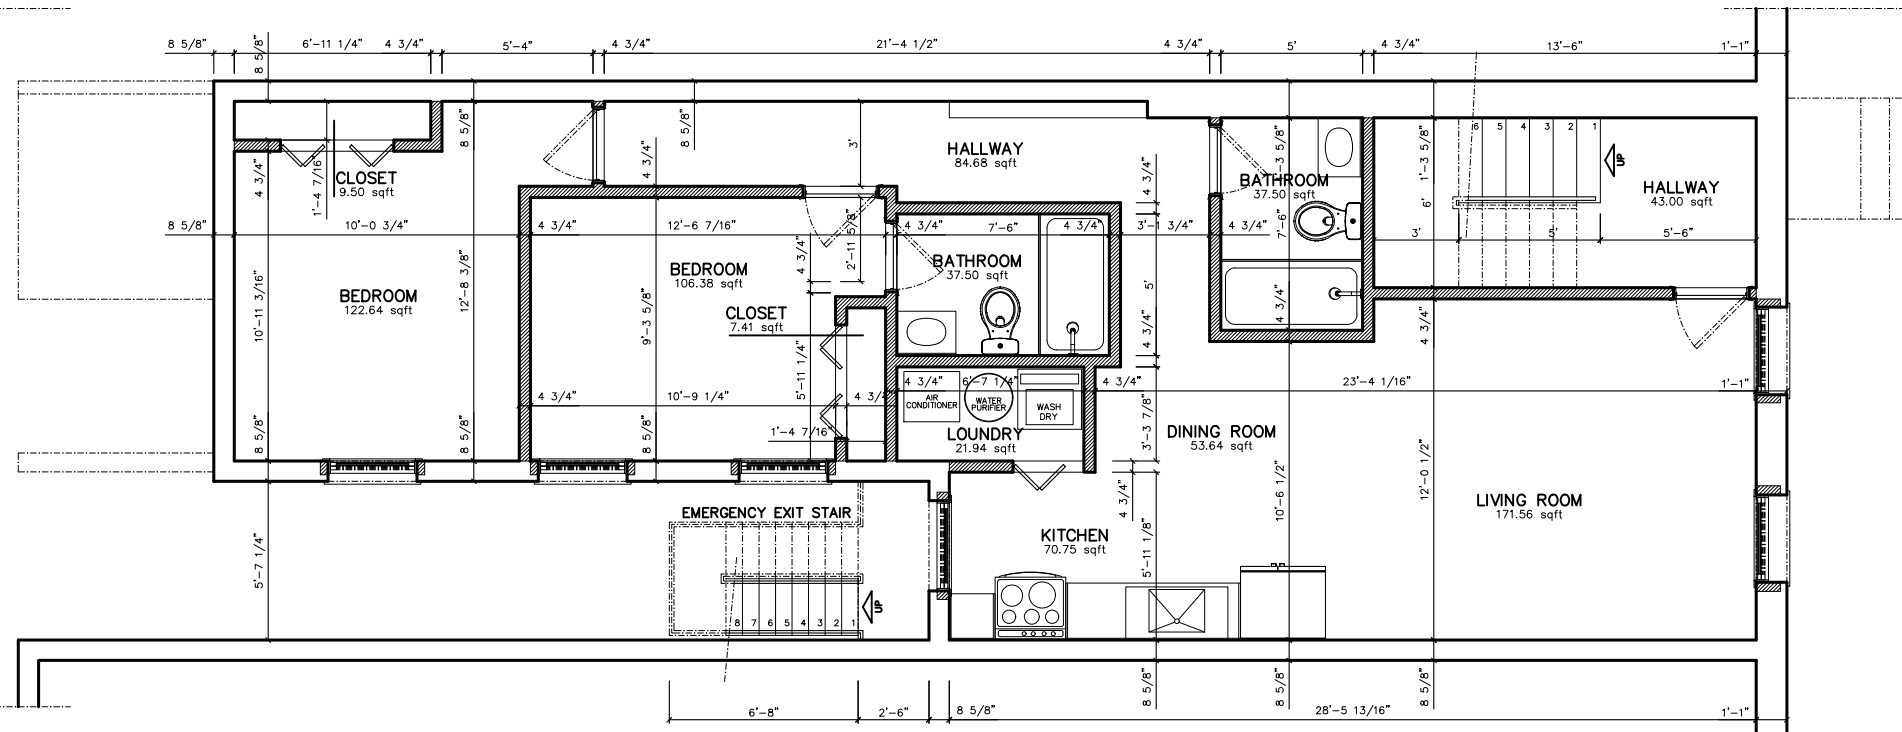

FLOOR PLAN
BASEMENT

NOTE:
THE LAYOUT FLOOR PLAN PRESENTED IS OPTIONAL, BEING CONSIDERED
AS SUGGESTIVE, AND DOES NOT REPRESENT THE FINAL PROJECT SOLUTION.

RESIDENTIAL RENOVATION PROJECT

RESIDENCE

1425, W FAYETTE ST, BALTIMORE, MD - 21223 - USA

PROP: PROPERLAND, LLC


DRAWING

PLAN VIEW - BASEMENT

SCALE:

DATE SEPTEMBER / 2025


REFERENCE 02

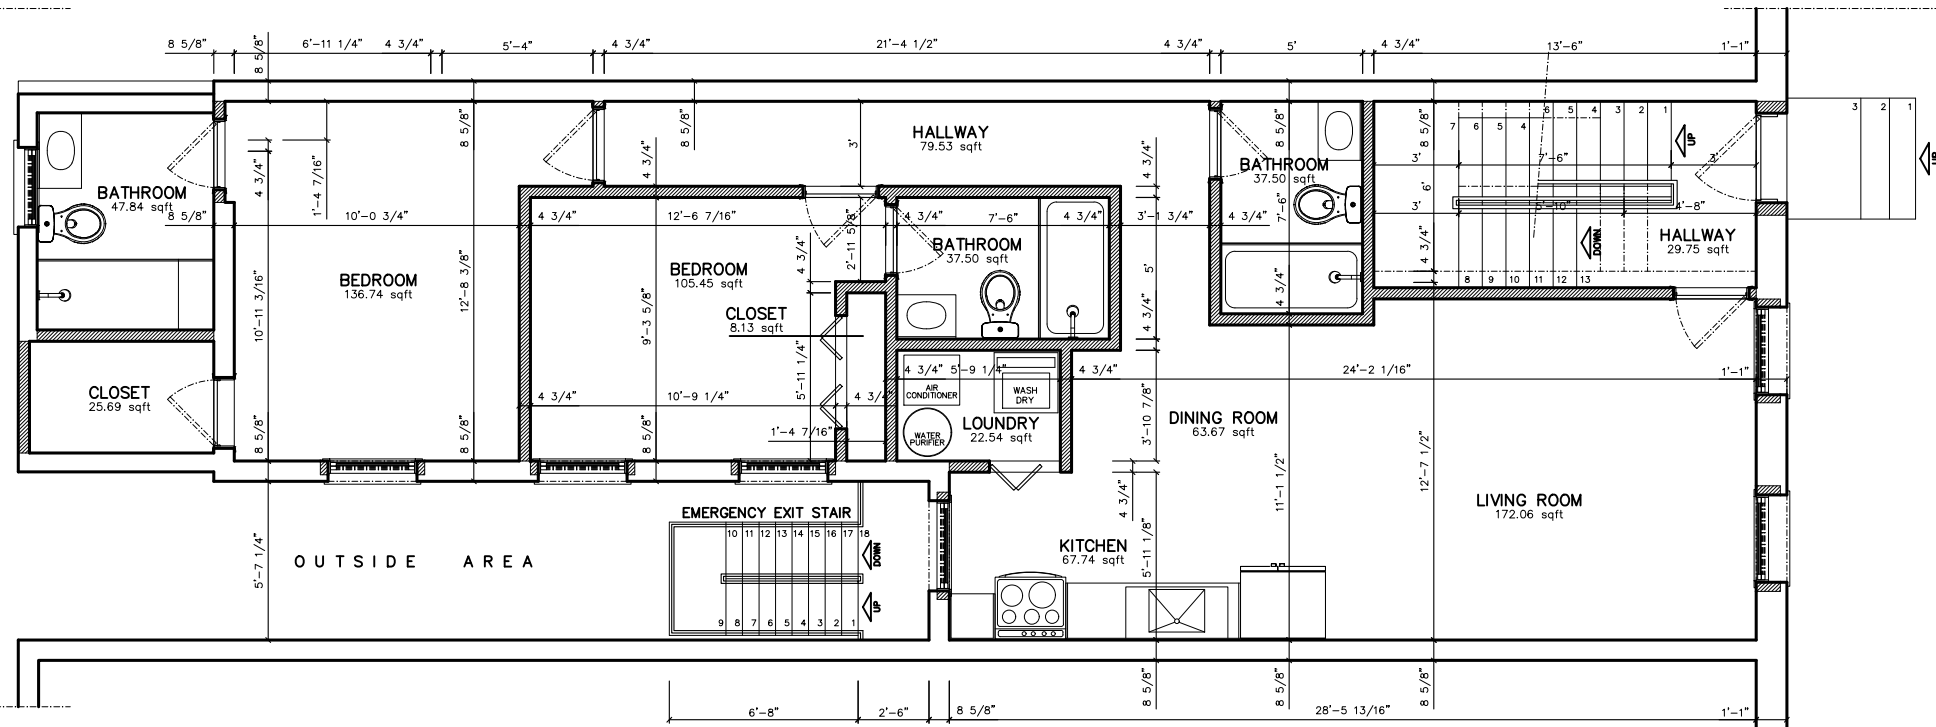

FLOOR PLAN
1st FLOOR


NOTE:
THE LAYOUT FLOOR PLAN PRESENTED IS OPTIONAL, BEING CONSIDERED
AS SUGGESTIVE, AND DOES NOT REPRESENT THE FINAL PROJECT SOLUTION.

RESIDENTIAL RENOVATION PROJECT		
RESIDENCE		
1425, W FAYETTE ST, BALTIMORE, MD - 21223 - USA		
PROP: PROPERLAND, LLC		
DRAWING		
PLAN VIEW - 1st FLOOR		
SCALE:	DATE SEPTEMBER / 2025	REFERENCE 03

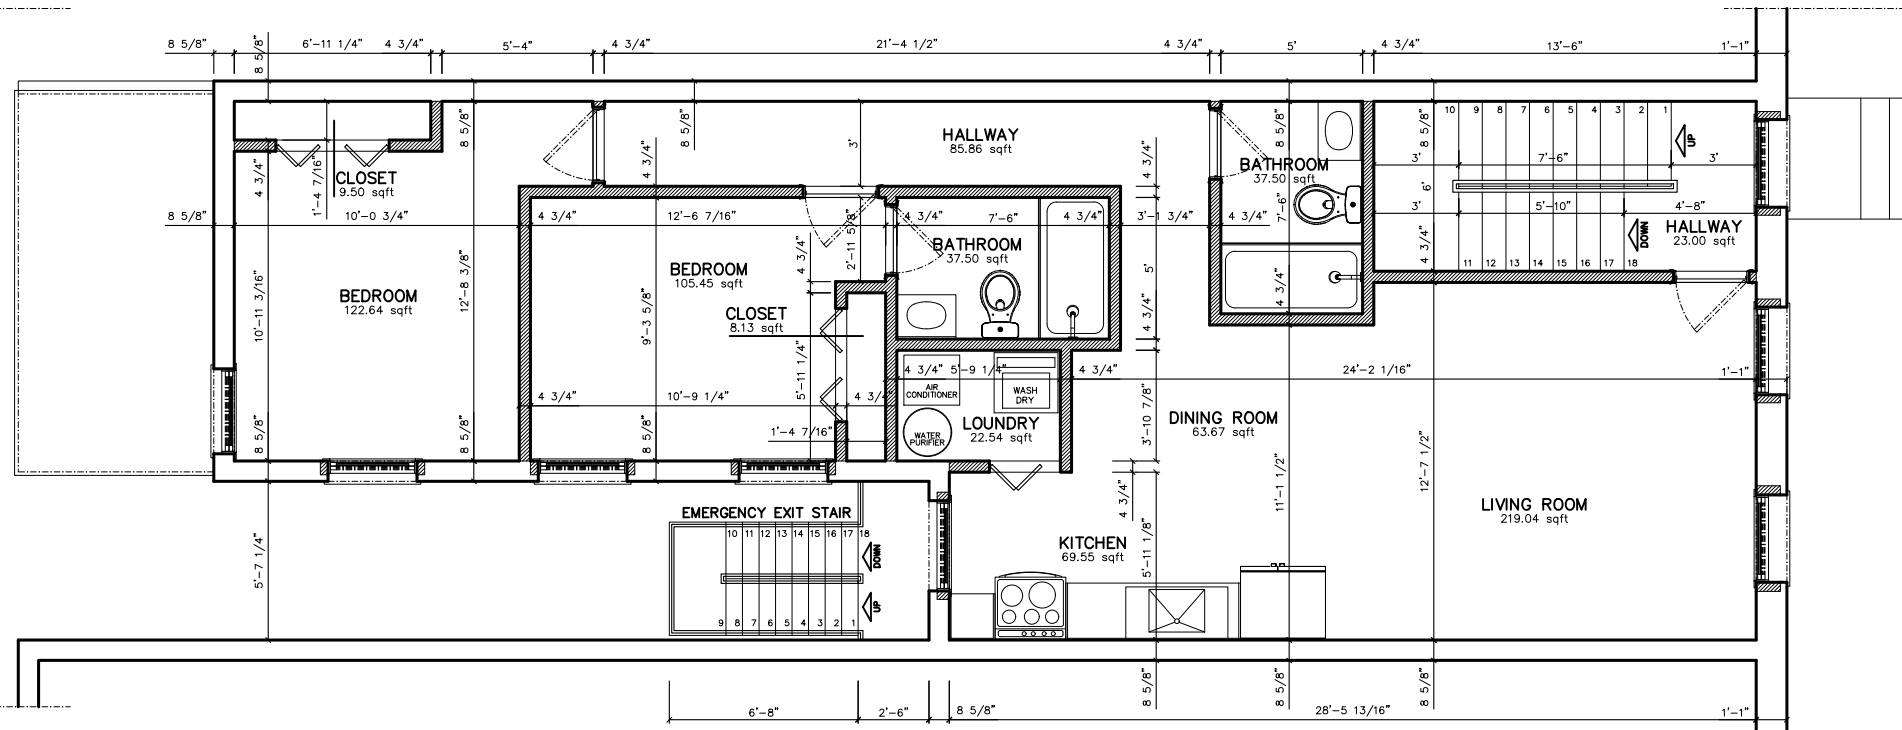

FLOOR PLAN
2nd FLOOR

NOTE:
THE LAYOUT FLOOR PLAN PRESENTED IS OPTIONAL, BEING CONSIDERED
AS SUGGESTIVE, AND DOES NOT REPRESENT THE FINAL PROJECT SOLUTION.

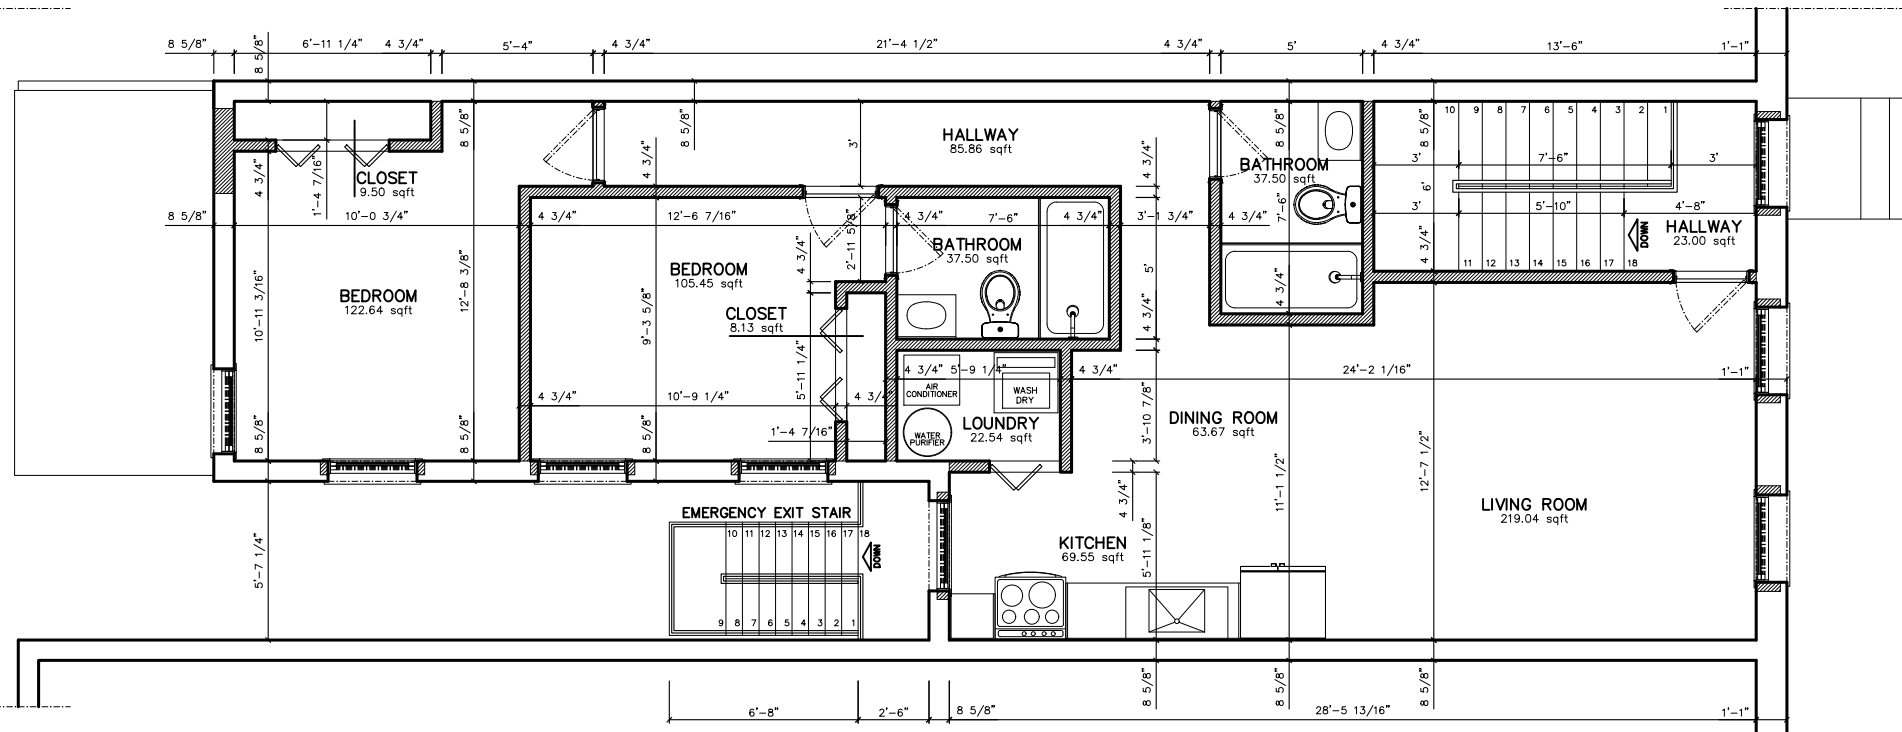

FLOOR PLAN
3rd FLOOR

NOTE:
THE LAYOUT FLOOR PLAN PRESENTED IS OPTIONAL, BEING CONSIDERED
AS SUGGESTIVE, AND DOES NOT REPRESENT THE FINAL PROJECT SOLUTION.

RESIDENTIAL RENOVATION PROJECT

RESIDENCE

1425, W FAYETTE ST, BALTIMORE, MD - 21223 - USA

PROP: PROPERLAND, LLC

DRAWING

PLAN VIEW - 3rd FLOOR

SCALE:

DATE SEPTEMBER / 2025

REFERENCE 05