





PLACEMENT OF DISPLAY / SATELLITE IMAGE

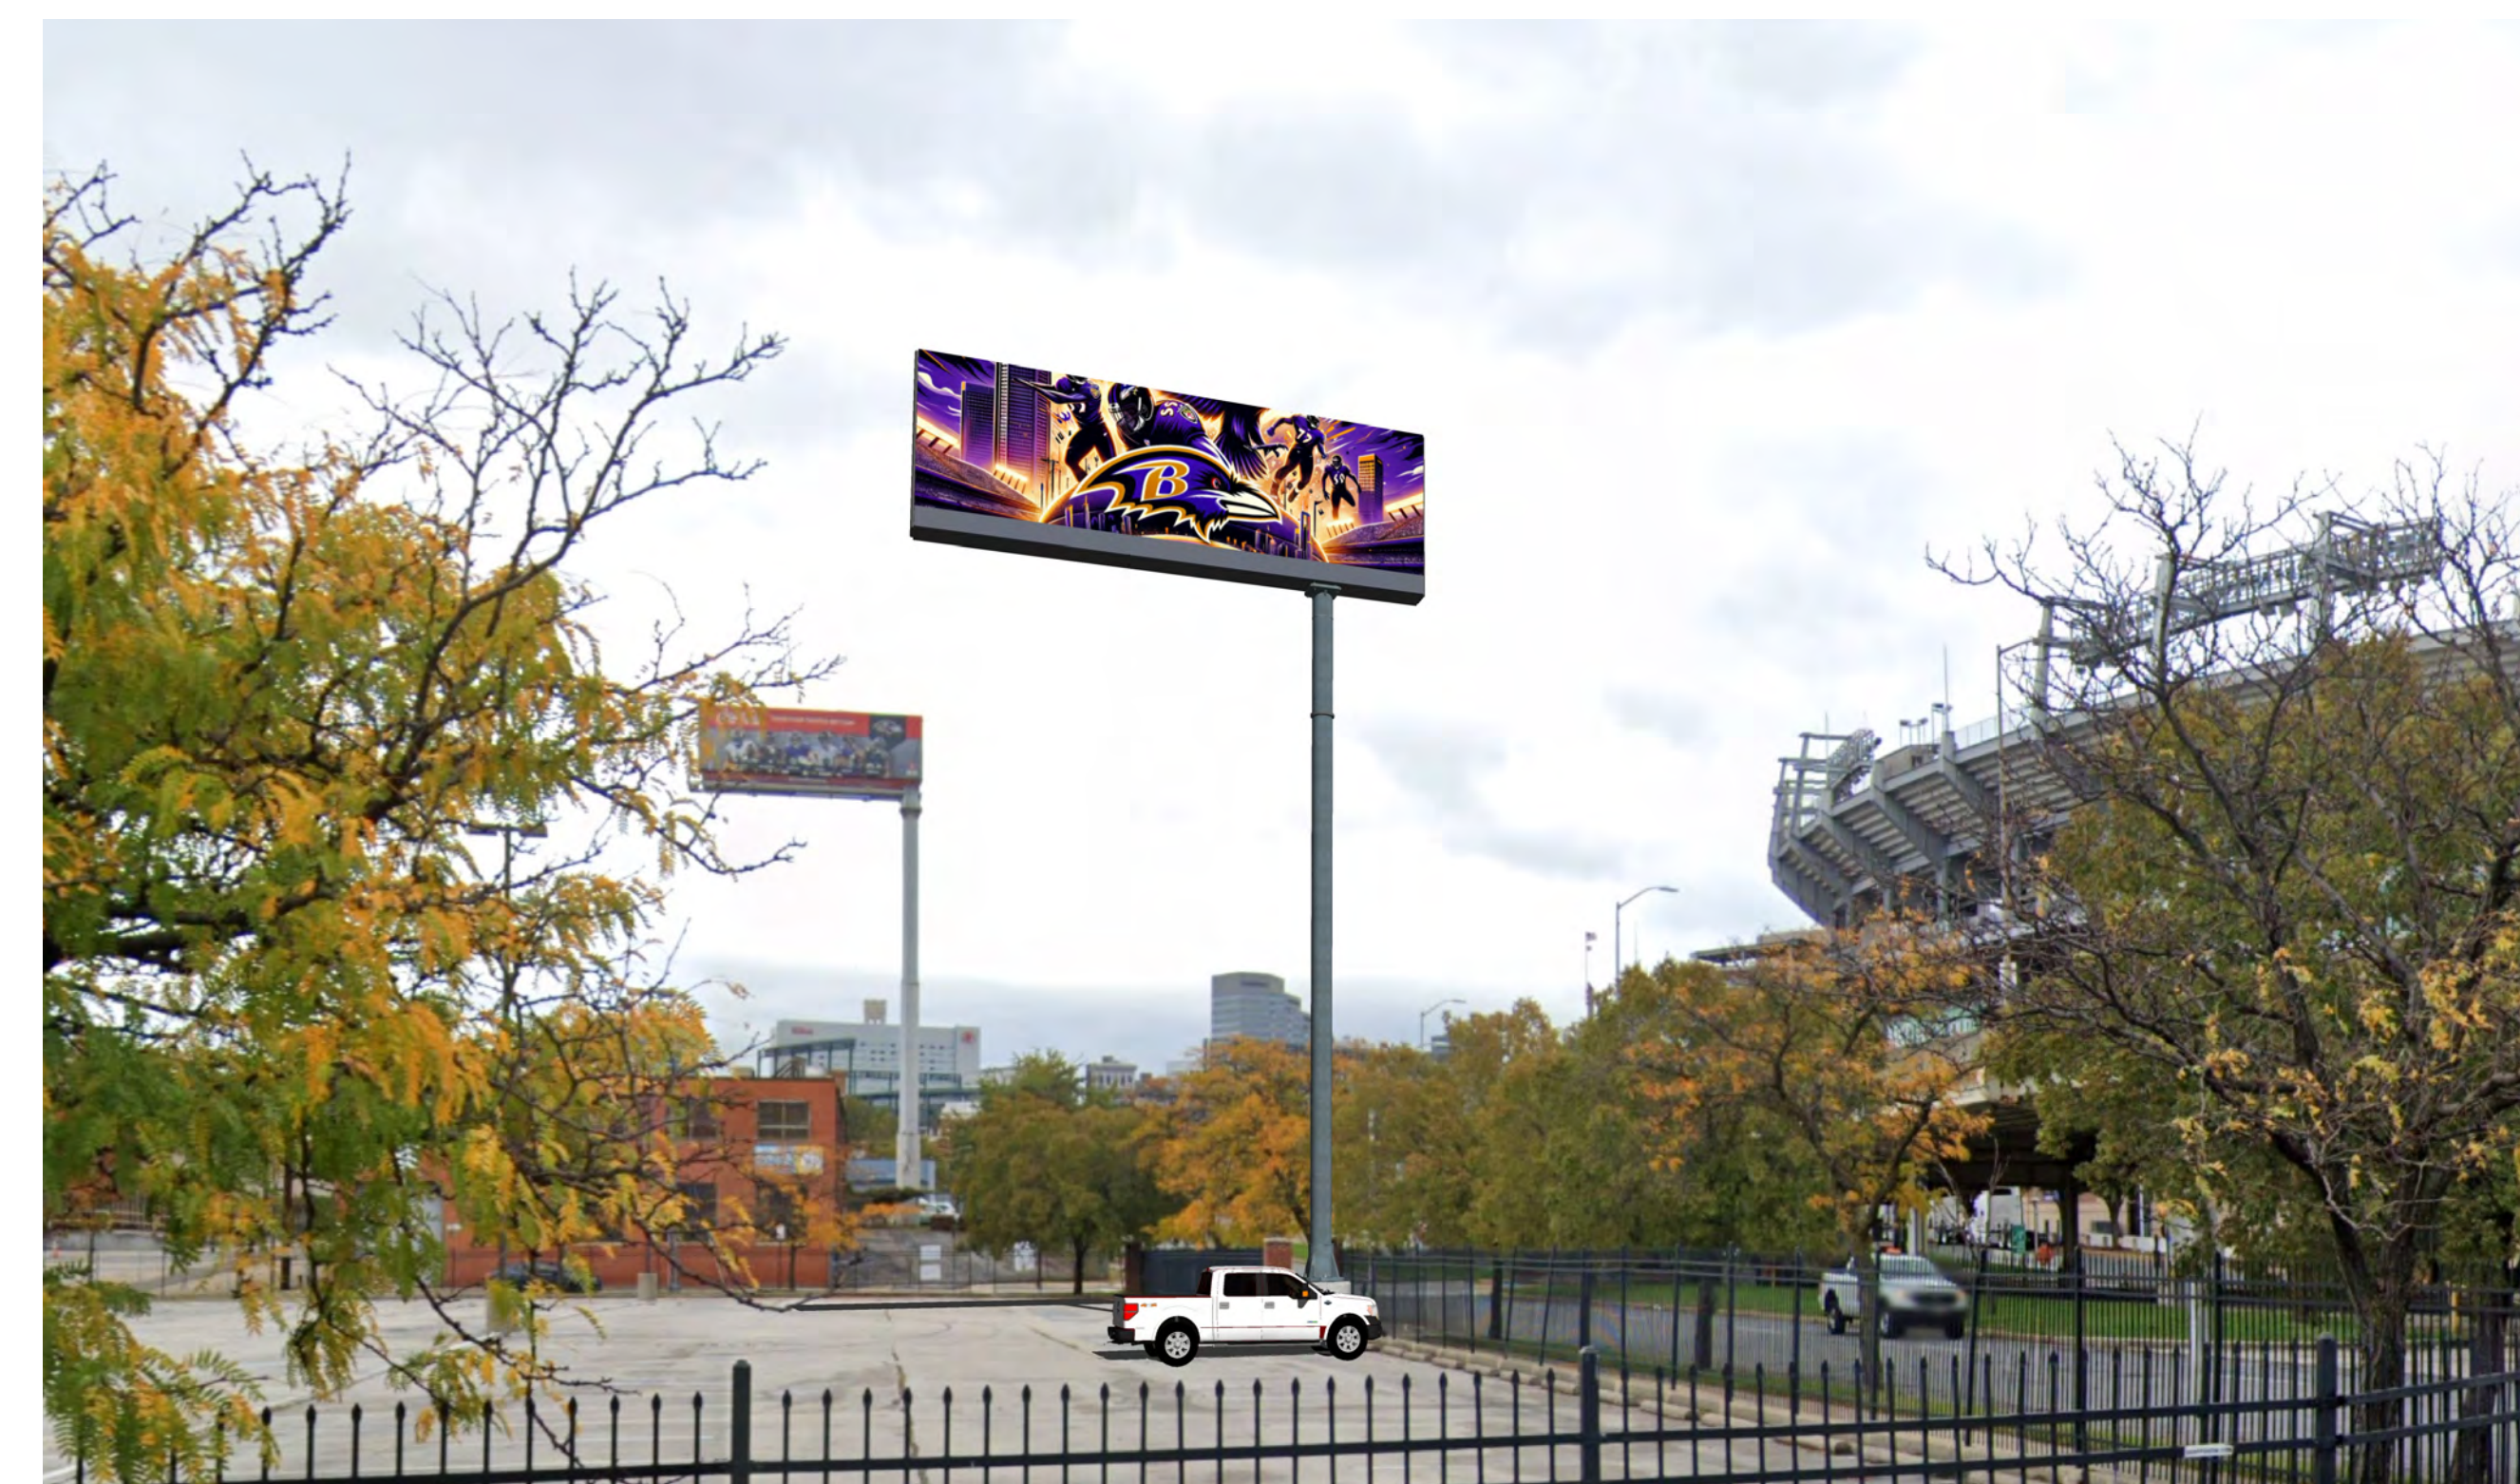

RENDERING OF DISPLAY FROM OSTEND STREET

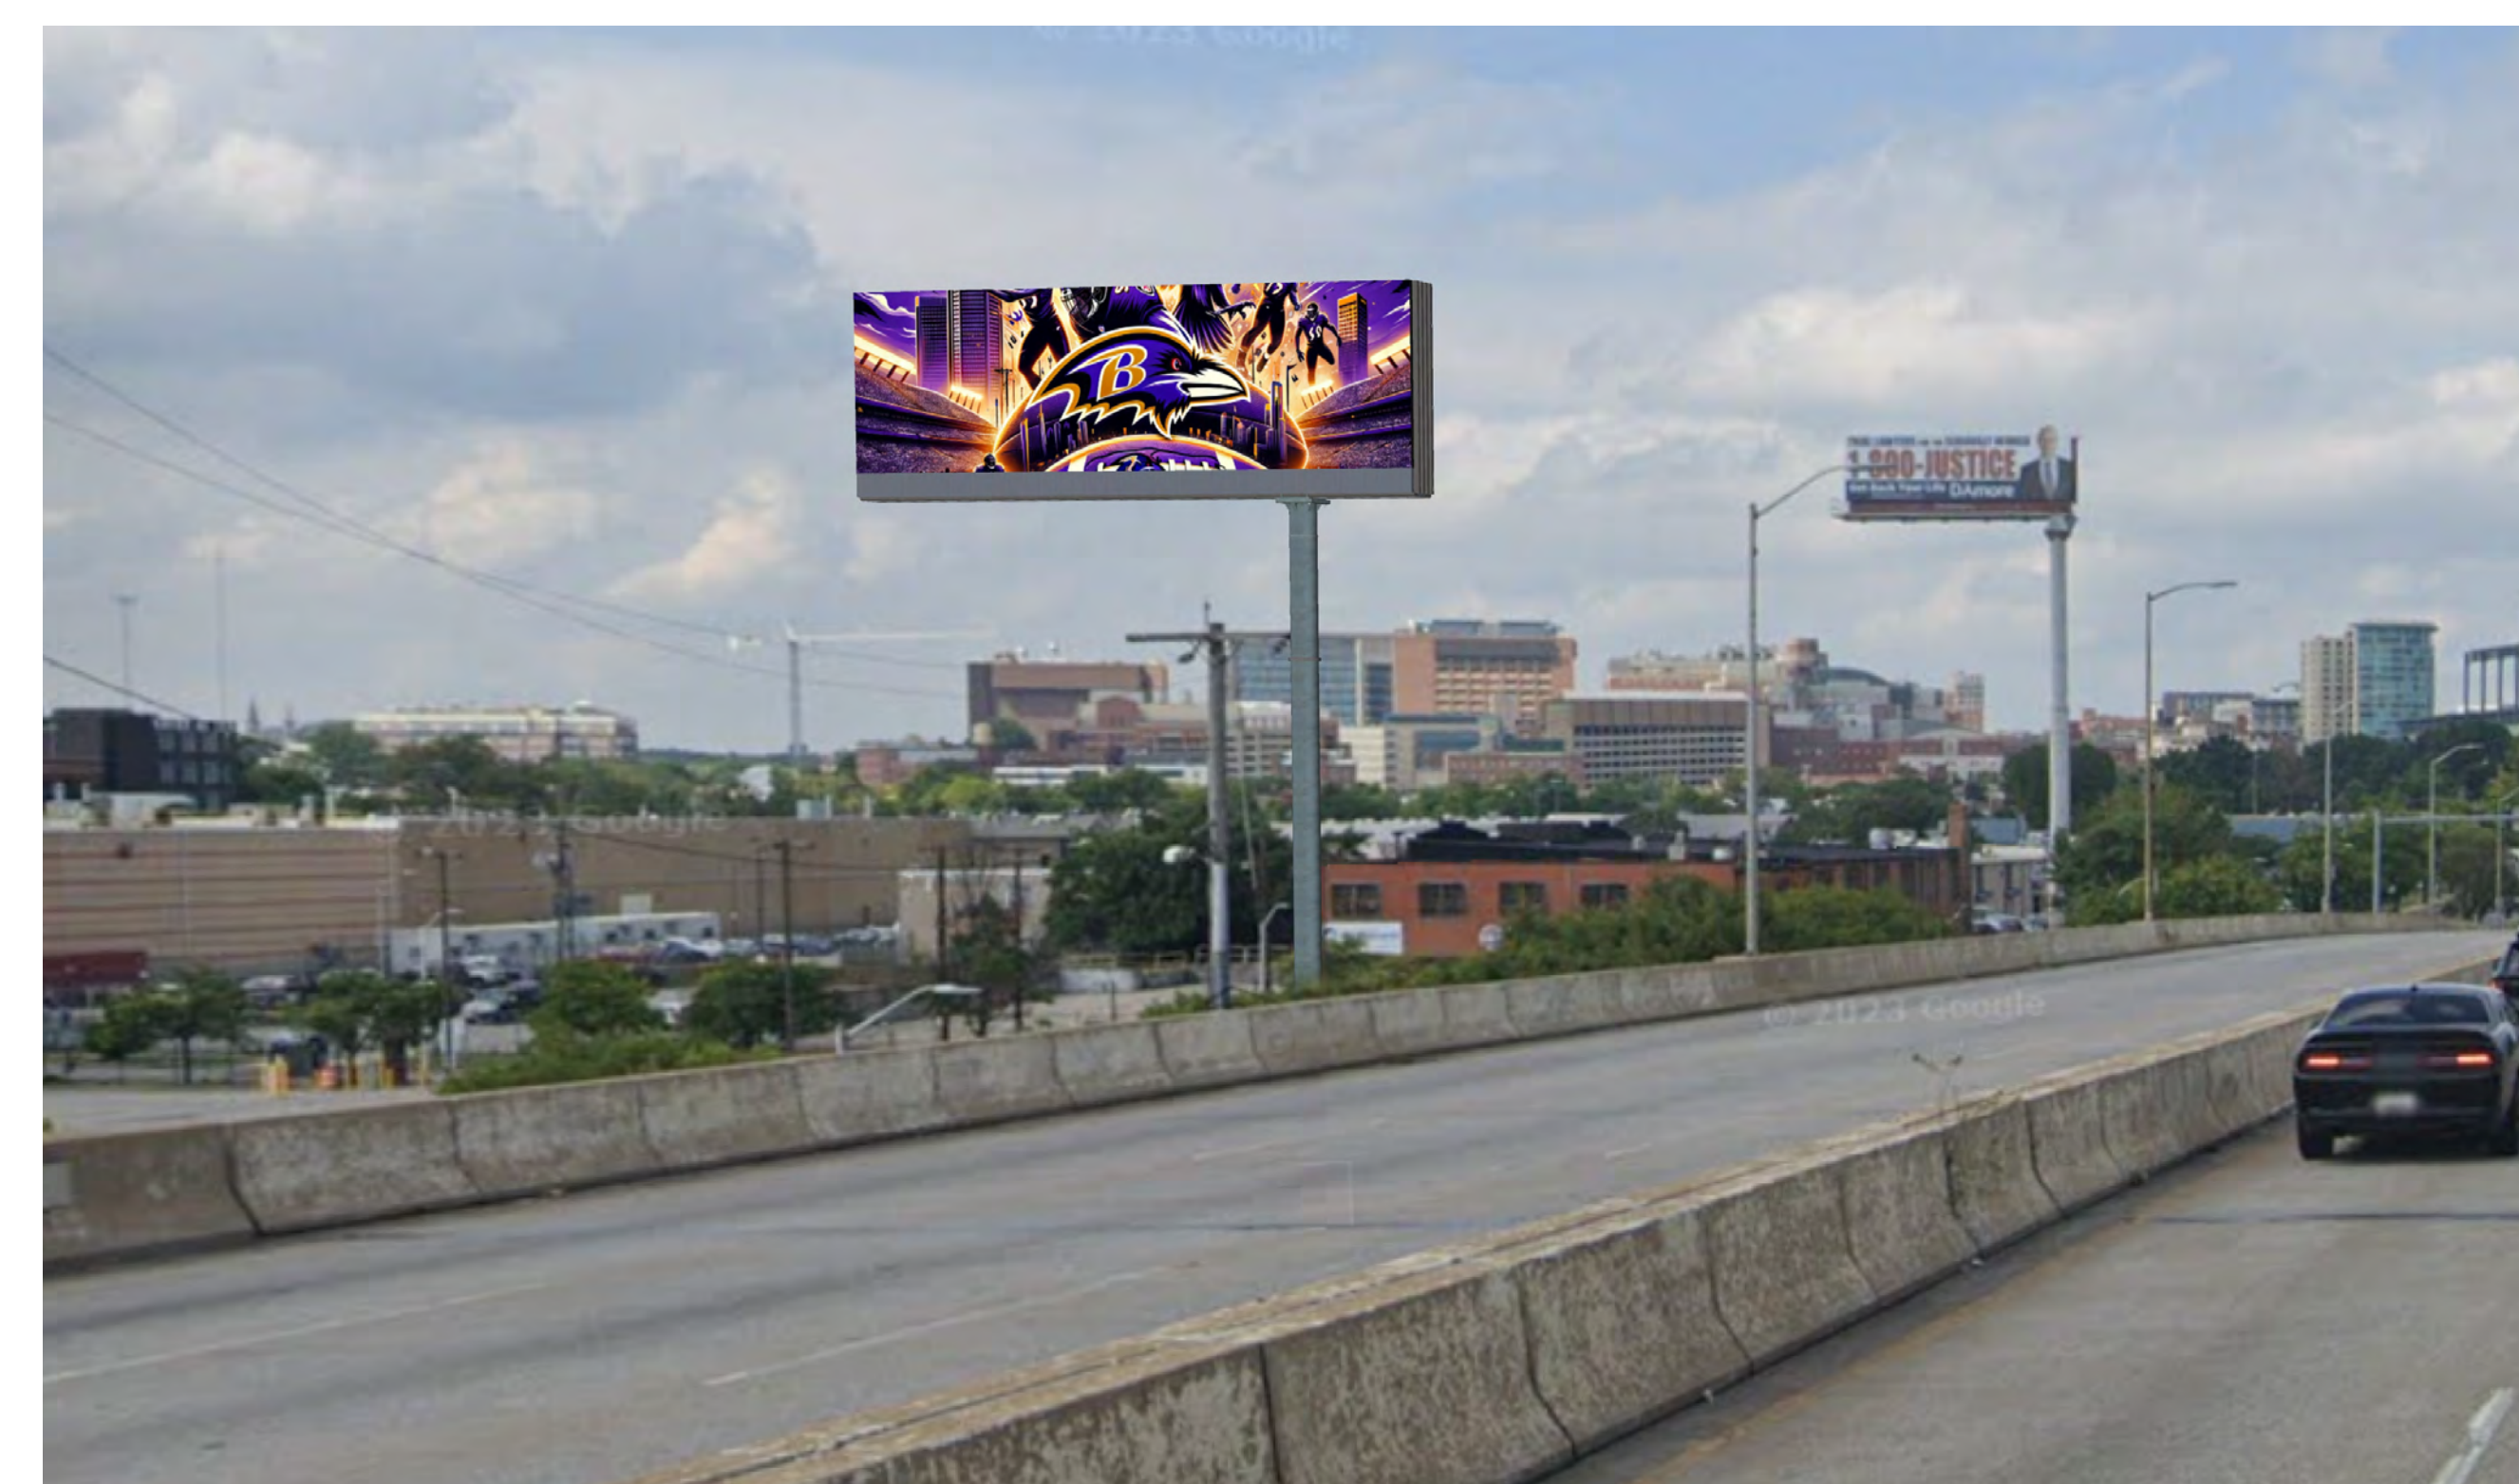

RENDERING OF DISPLAY FROM OSTEND STREET

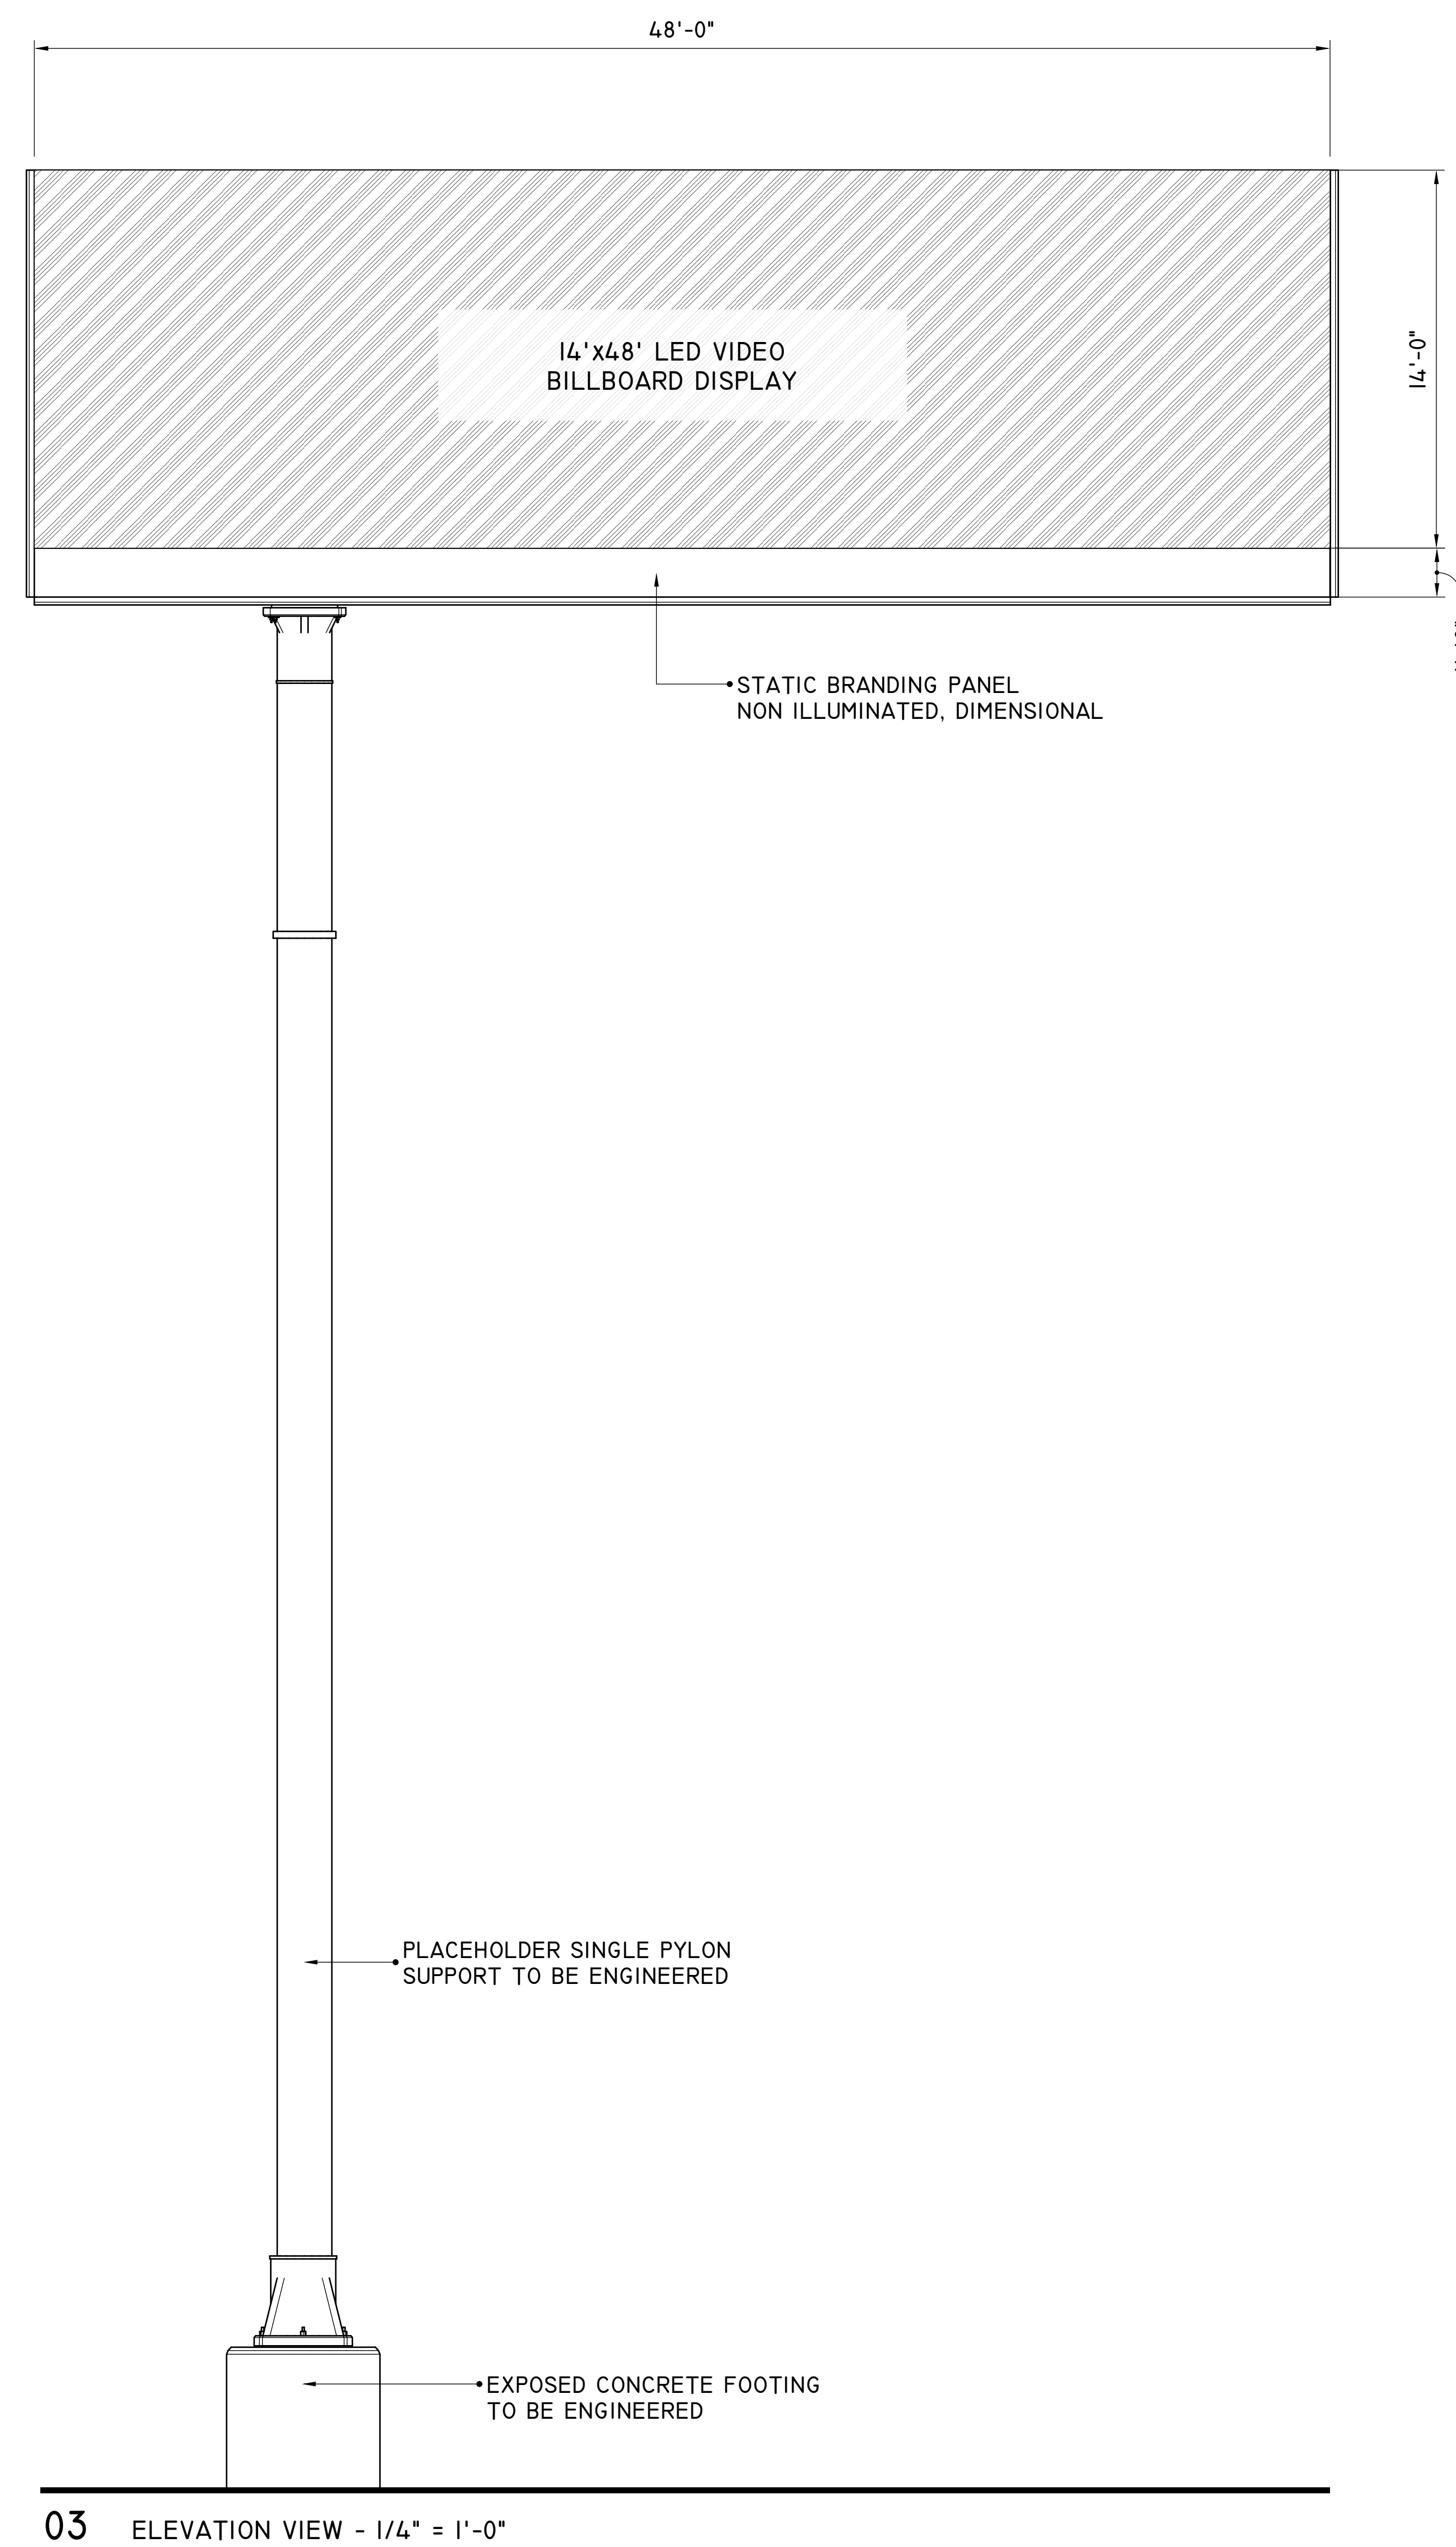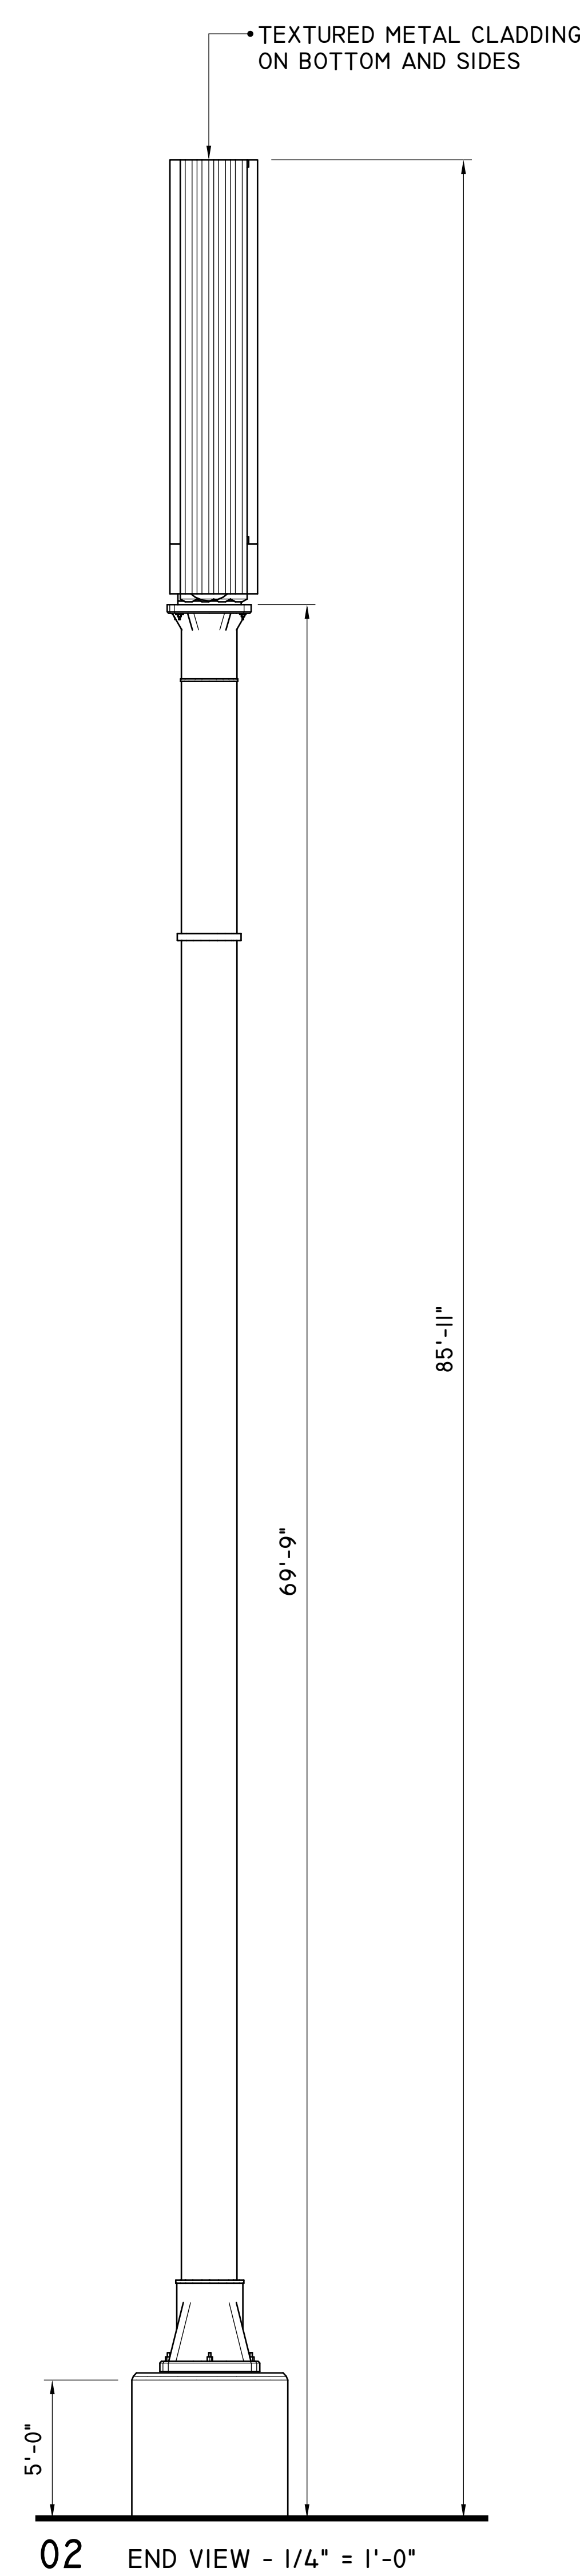

BALTIMORE RAVENS DIGITAL BILLBOARD STUDY

REVISION	DESCRIPTION	DATE	NUMBER

PROJECT # 23208

ISSUE DATE 8/14/2024

SHEET NUMBER **1**